


# Makarska (HR)


Site analysis

scale 1:3000

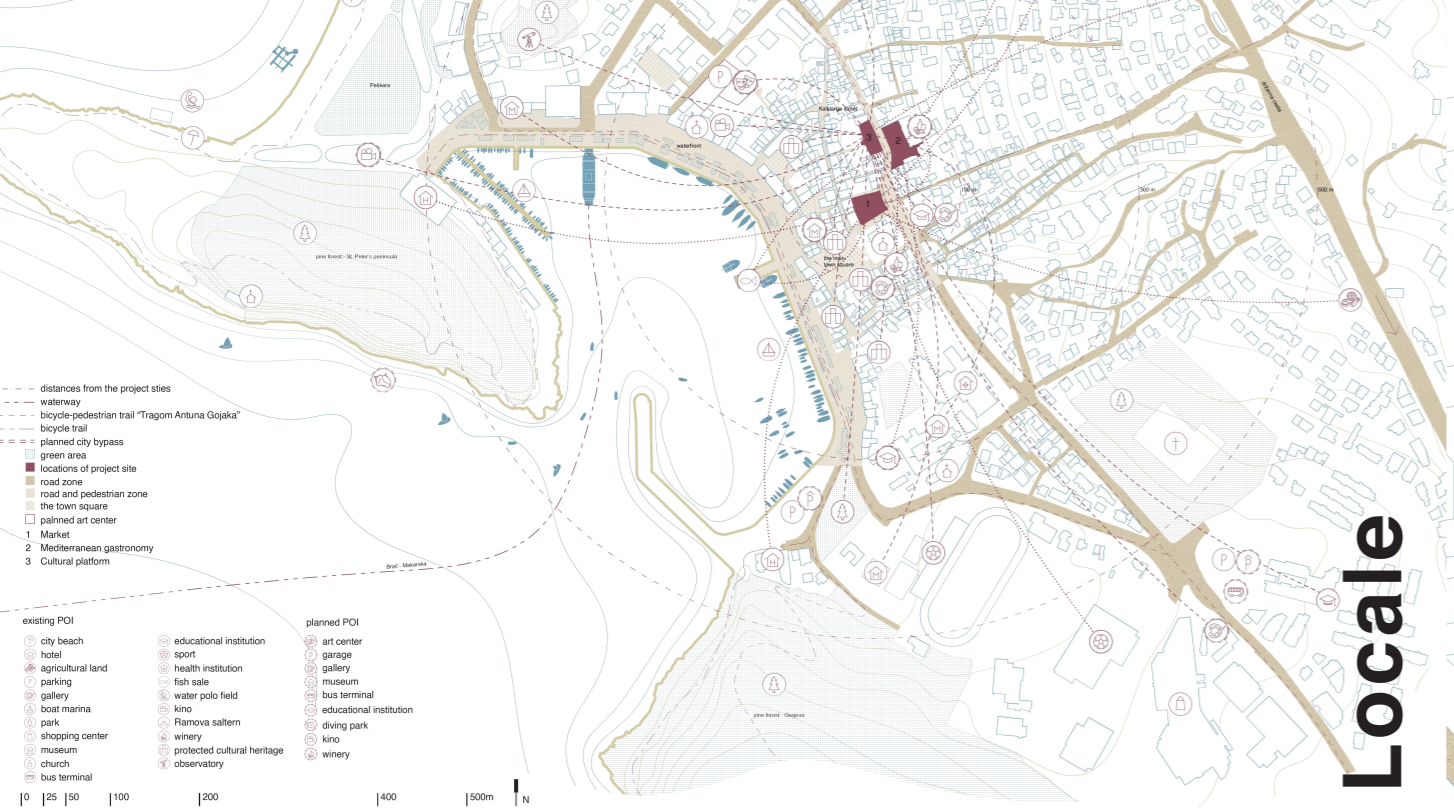

## Project Vision - Collage


The complexity and gradation of human interaction in society and in Makarska.

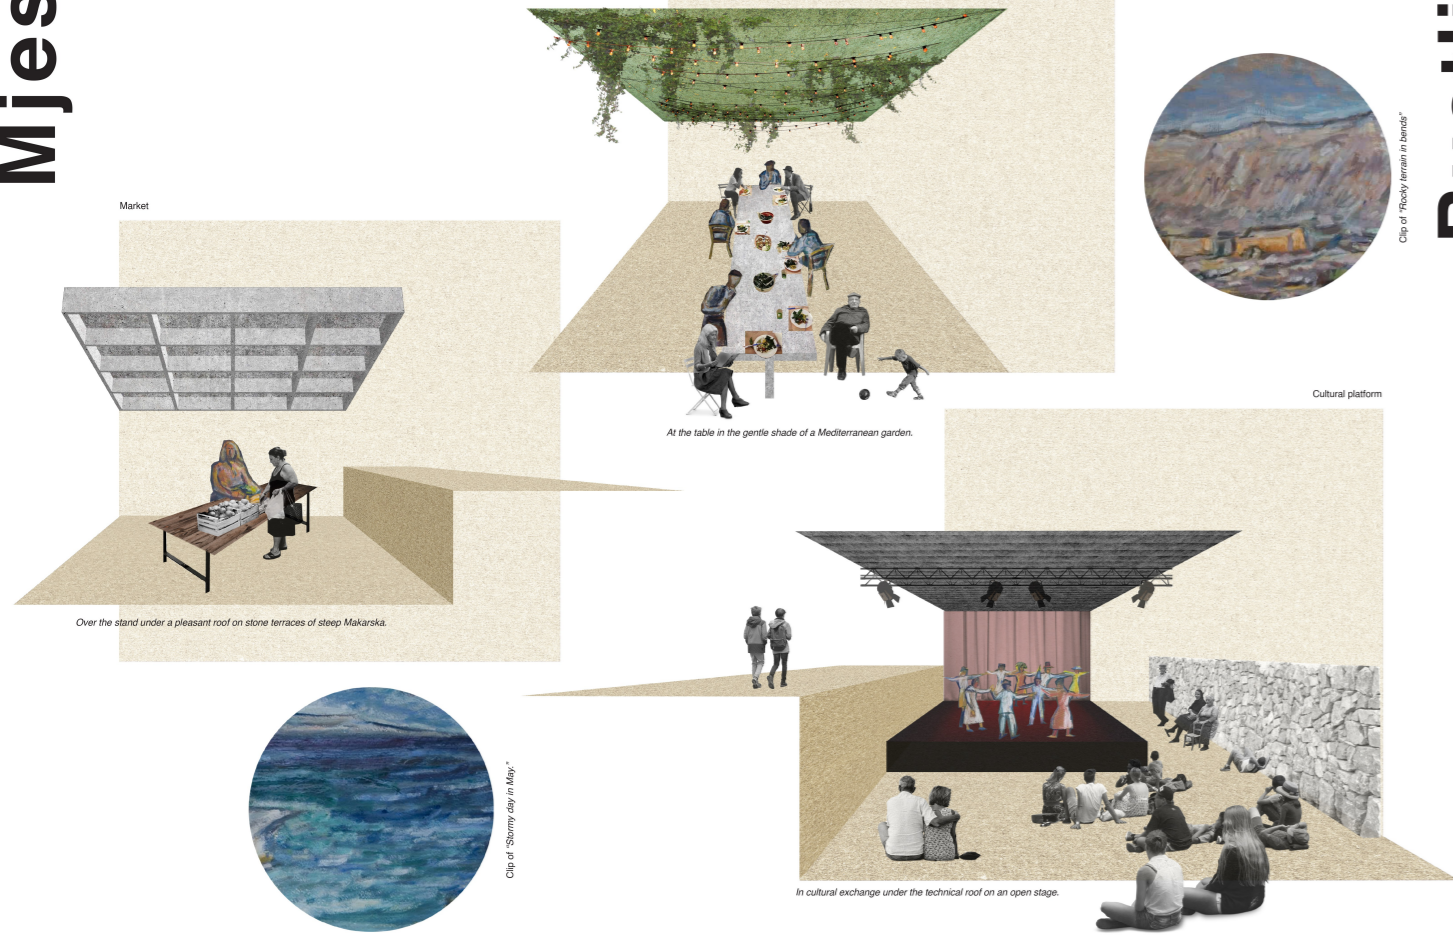

# Makarska (HR)

Project sites

summer scenarios  
explicated scenographic view  
no scale

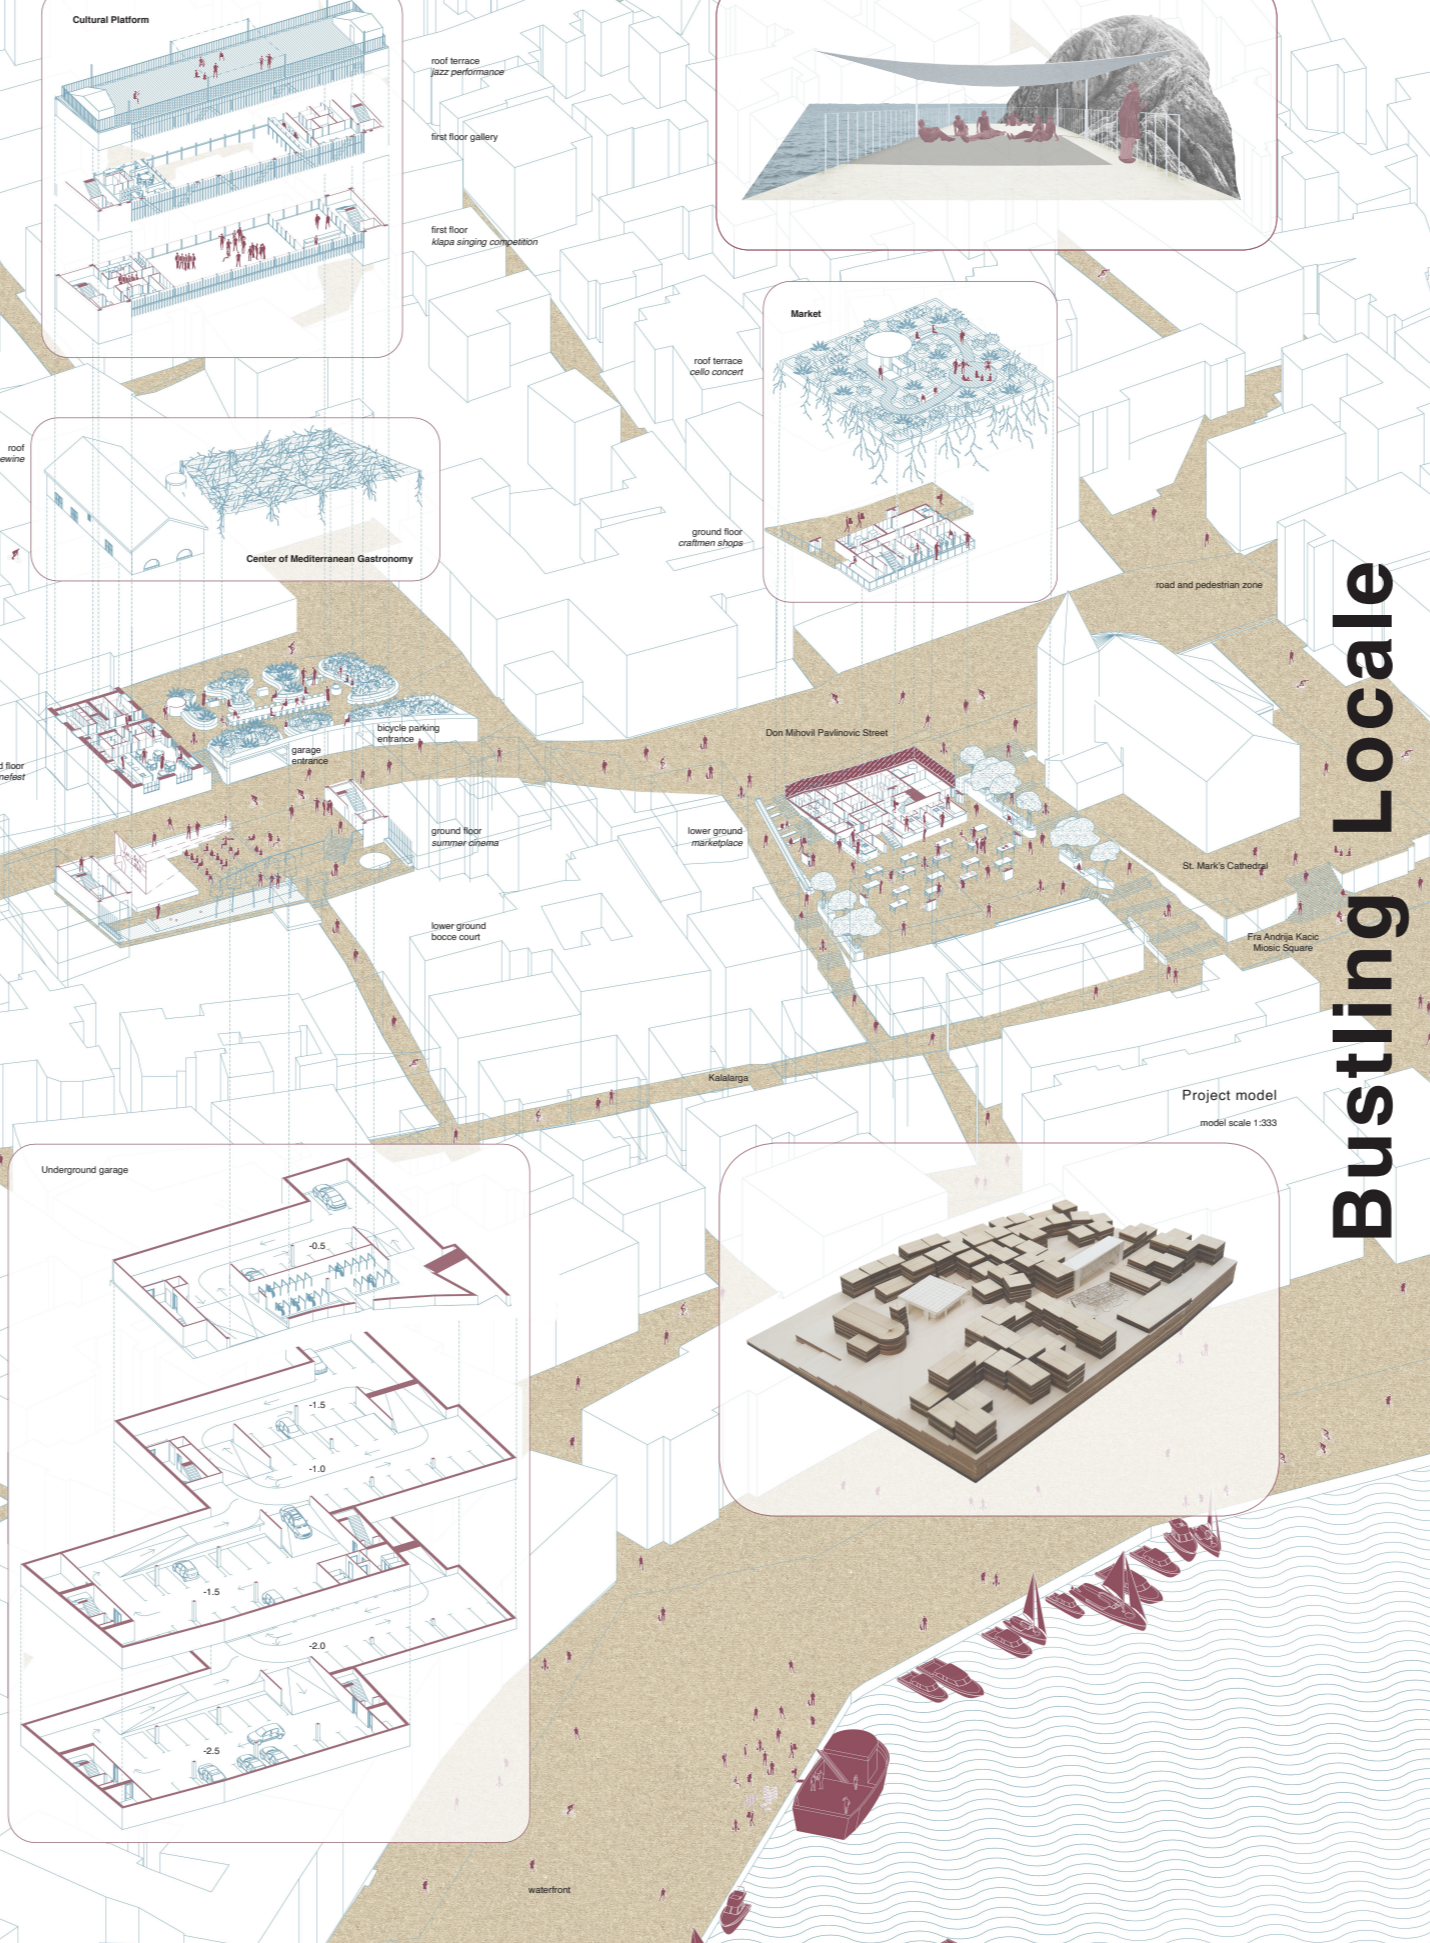

## Bustling Locale




## Mjesto Šušura

## Bustling Locale

# Makarska (HR)

Center of Mediterranean Gastronomy


Atmosphere

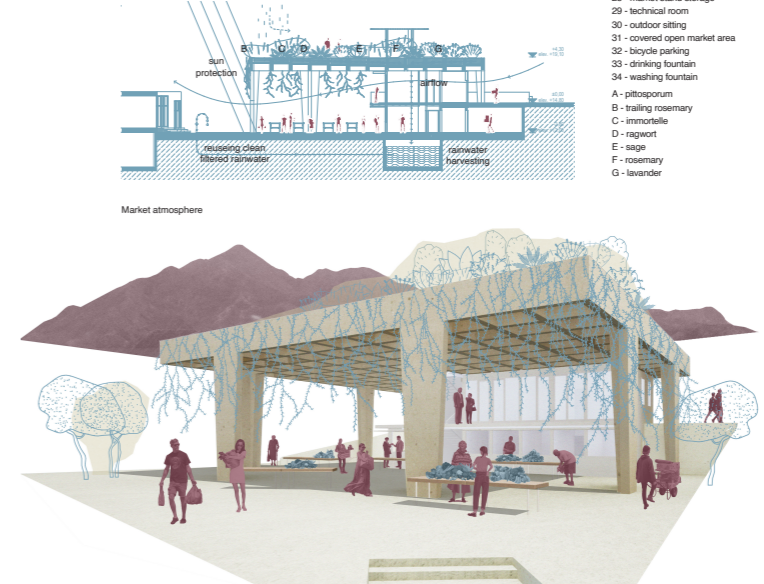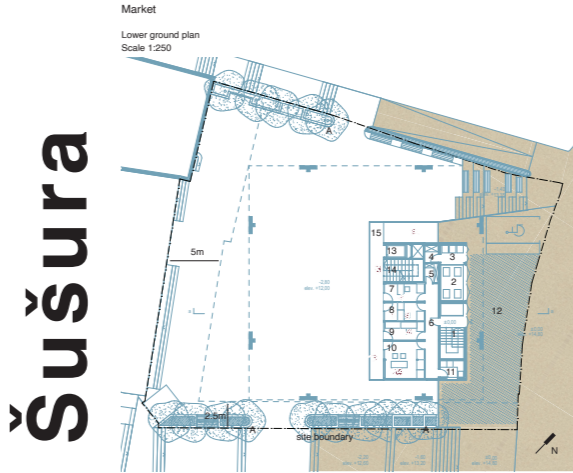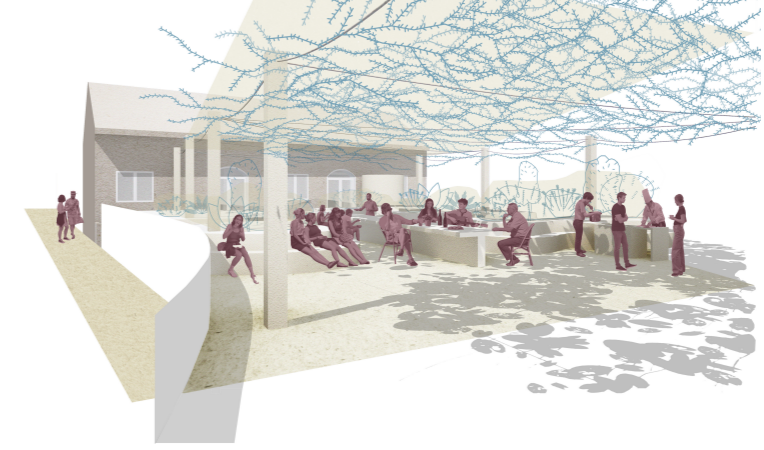

All floor plans and sections  
Scale 1:250  
10 12 16 10 100

Center of Mediterranean Gastronomy

Ground floor plan and section  
Scale 1:250

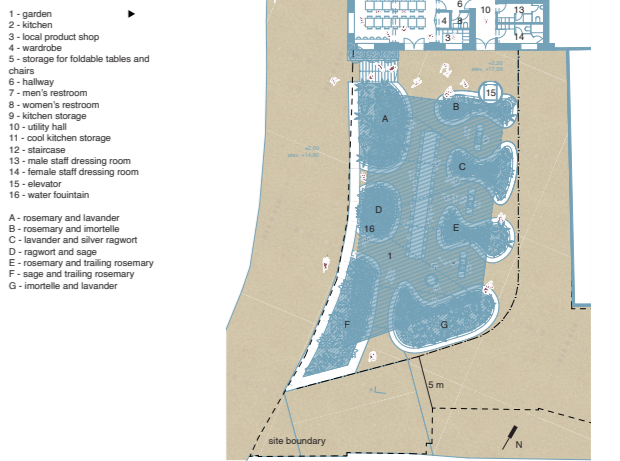


Cultural Platform

Atmosphere




Cultural Platform


Ground floor plan  
Scale 1:250

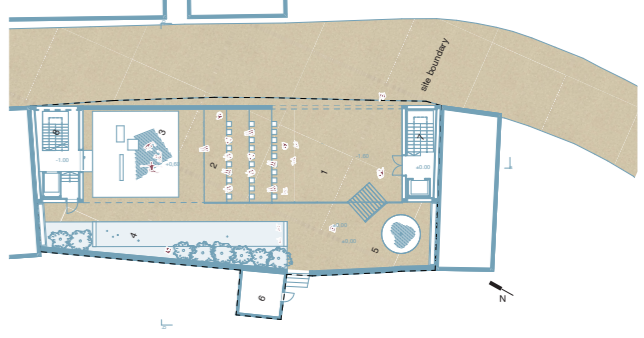

First floor plan  
Scale 1:250

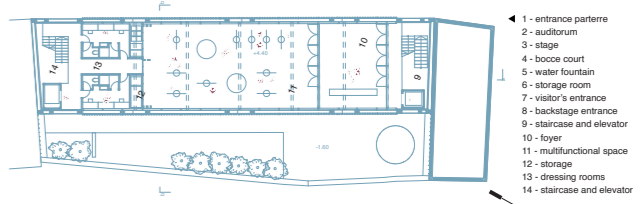

Section A-A  
Scale 1:250

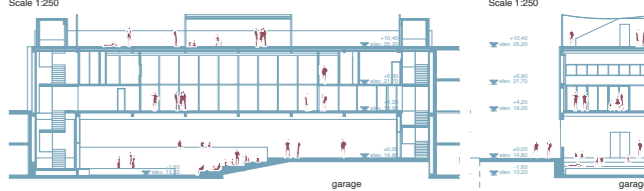

## Bustling Locale

3