



Urban space view



Bus station view



Lateral view




Living space view




Community garden view




Walkway view

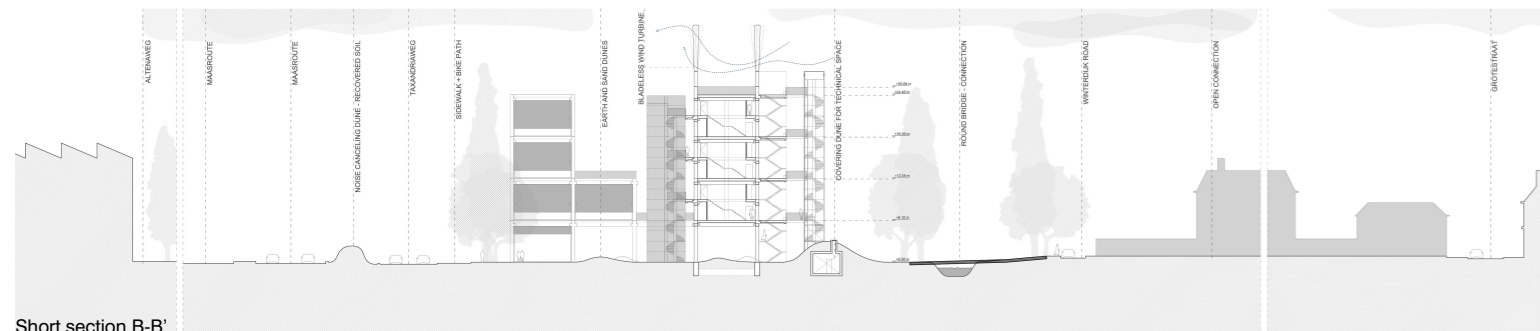

Short section B-B'

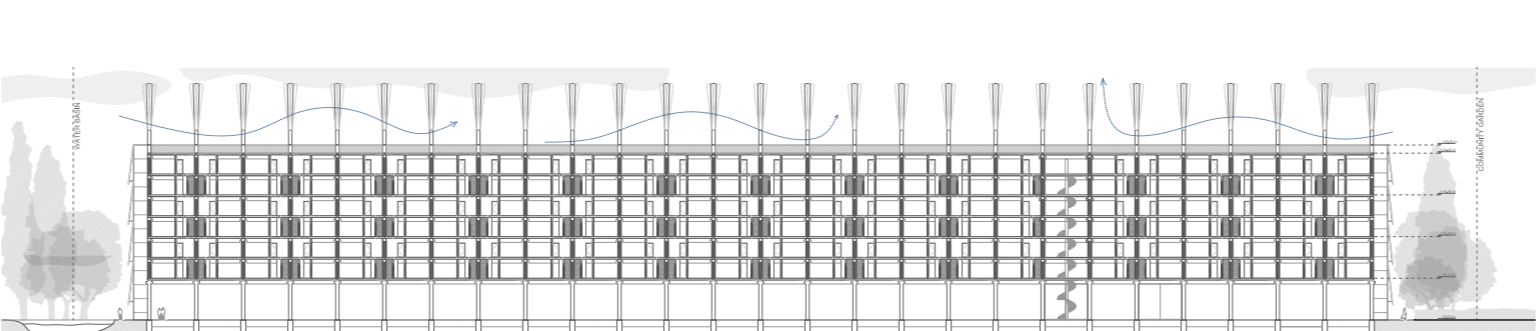


Long section A-A'

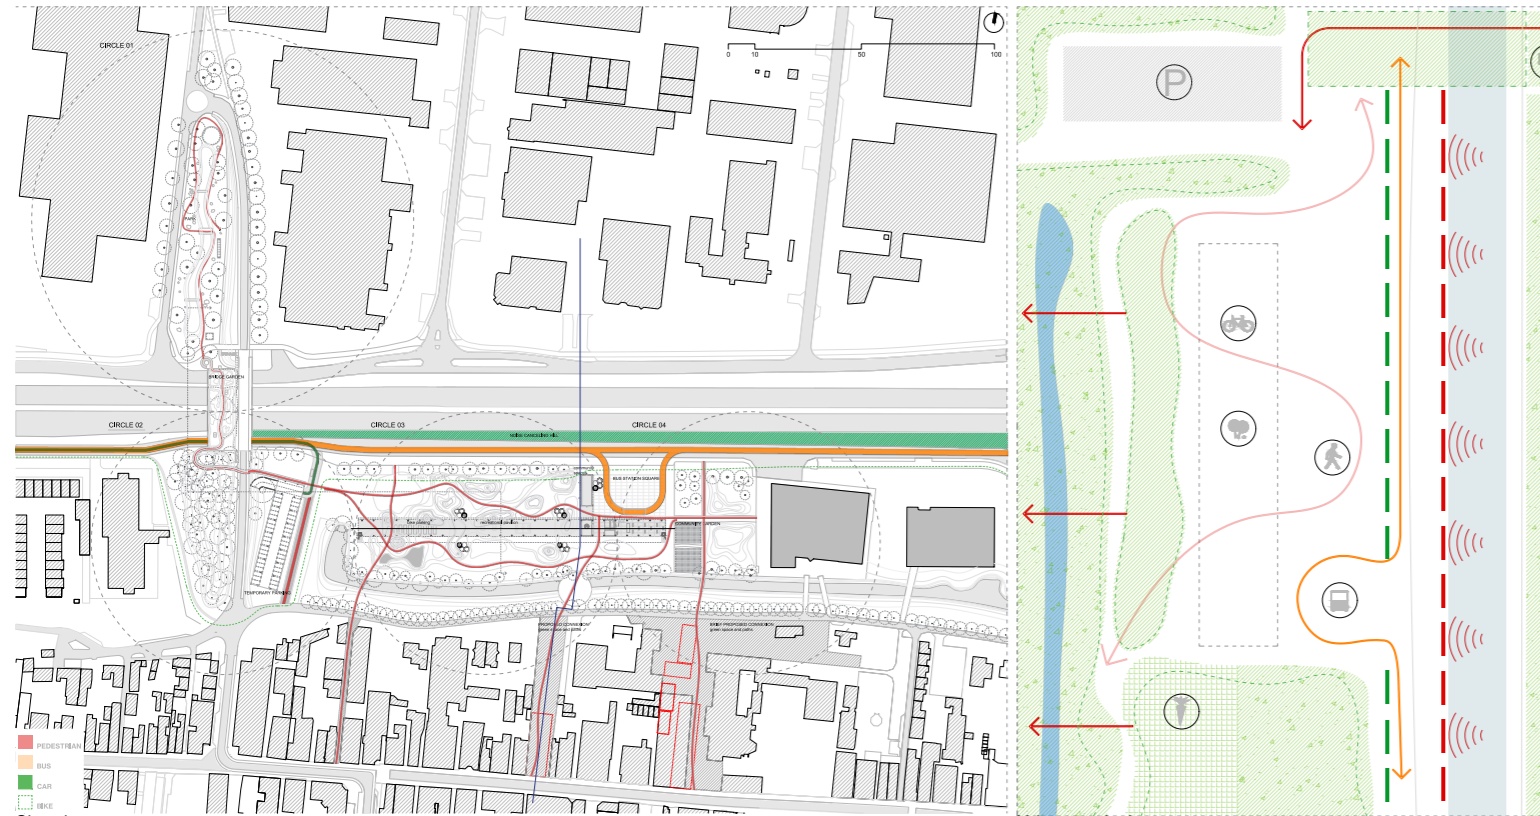


Site plan

Urban analysis

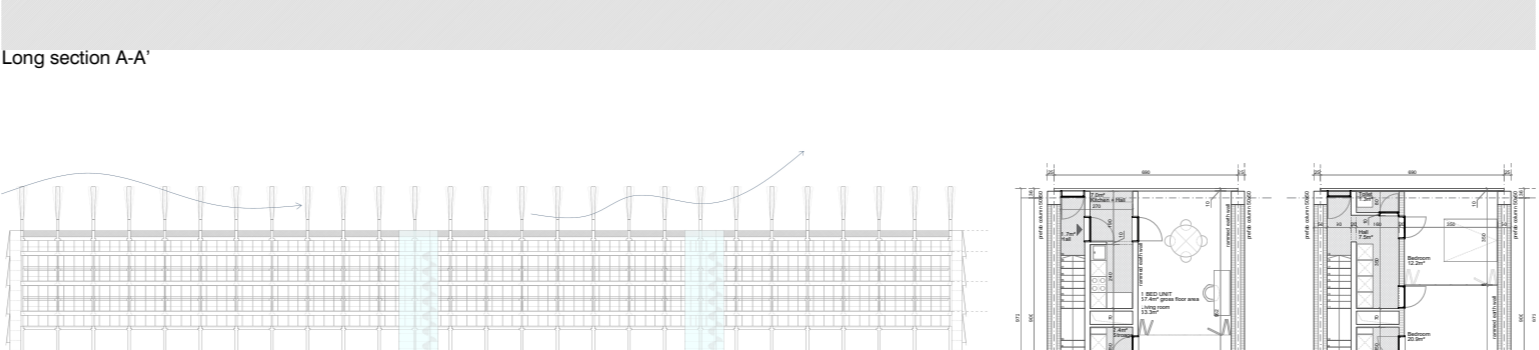


South Facade

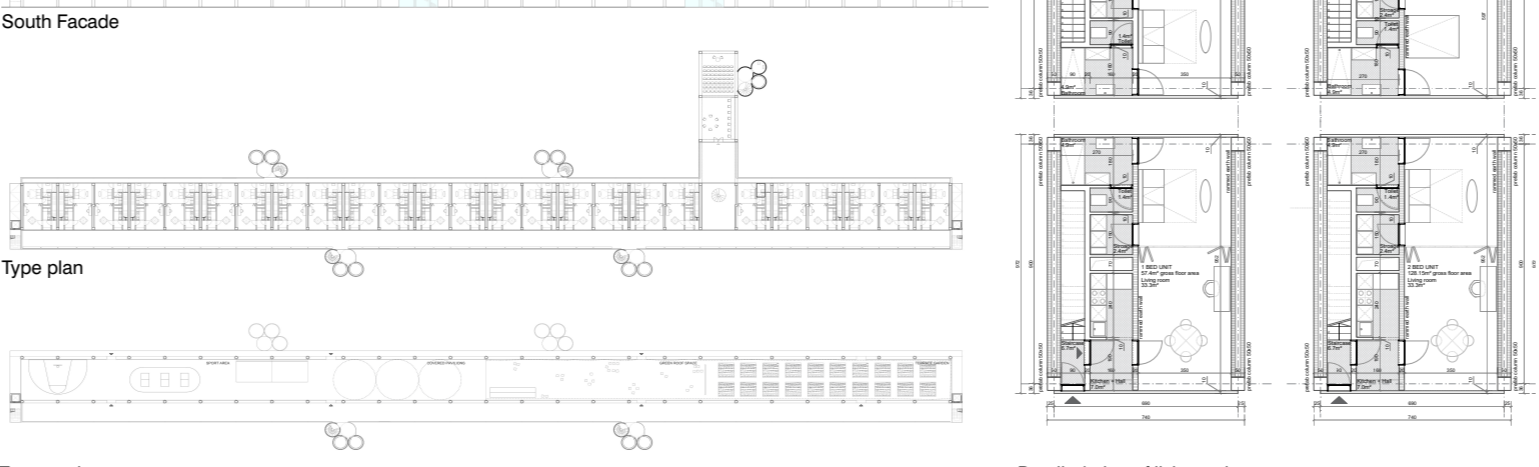

Type plan

Terrace plan

Detailed plan of living units

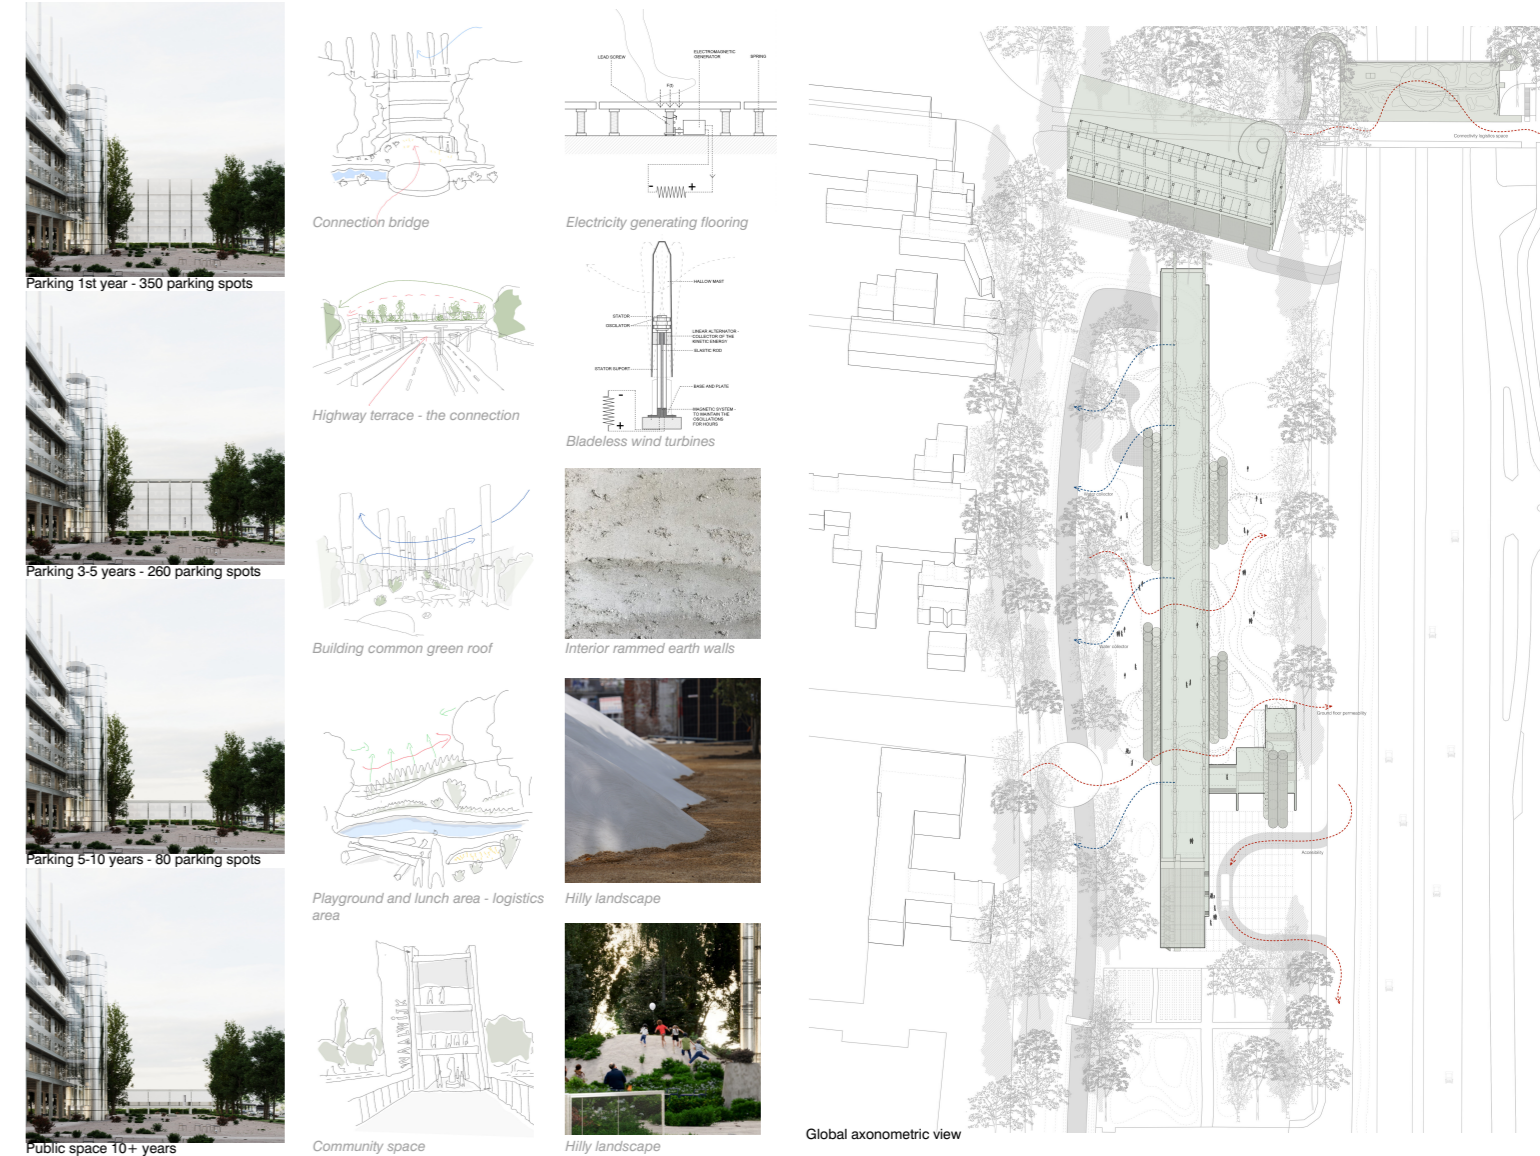

Global axonometric view

Parking 1st year - 350 parking spots

Parking 3-5 years - 260 parking spots

Parking 5-10 years - 80 parking spots

Public space 10+ years

Connection bridge

Electricity generating flooring

Highway terrace - the connection

Bladeless wind turbines

Building common green roof

Interior rammed earth walls

Playground and lunch area - logistics area

Hilly landscape

Community space

Hilly landscape