

PIERRE


-5 900 2021-






URBAN MINE

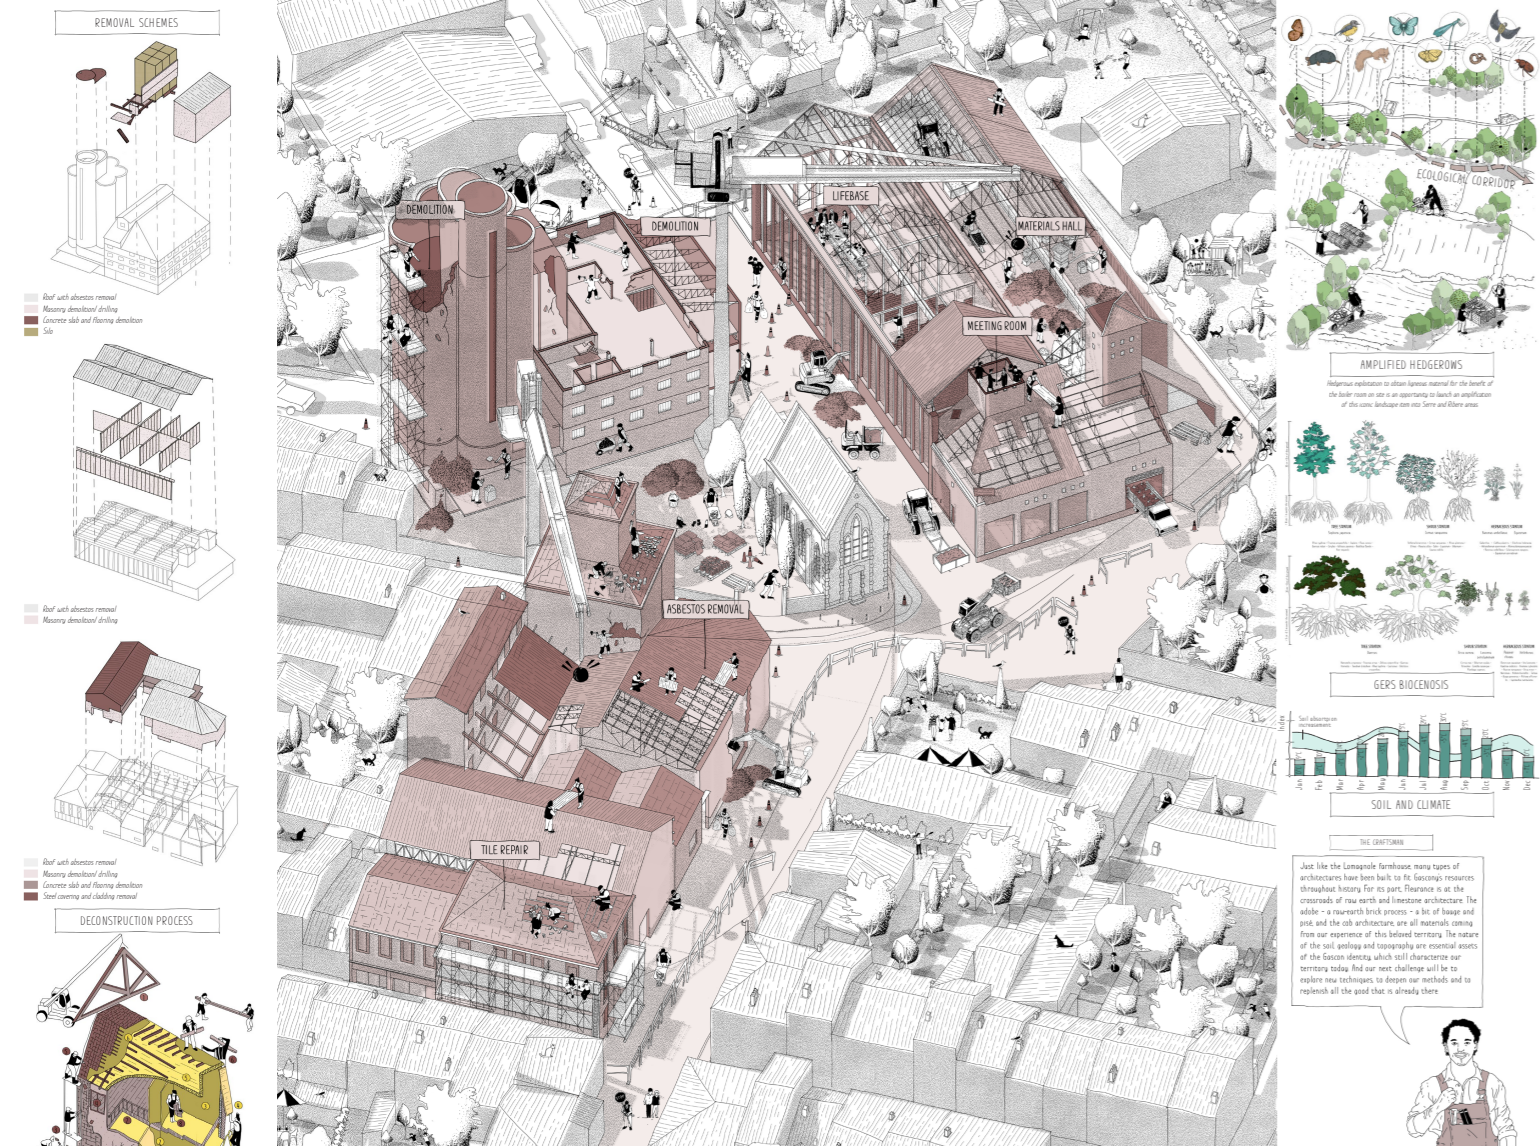



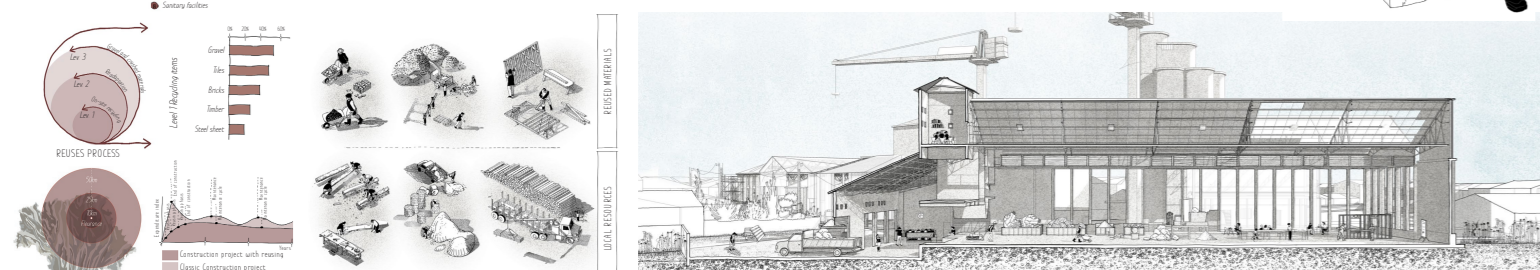

FEUILLE

-5 900 2021-



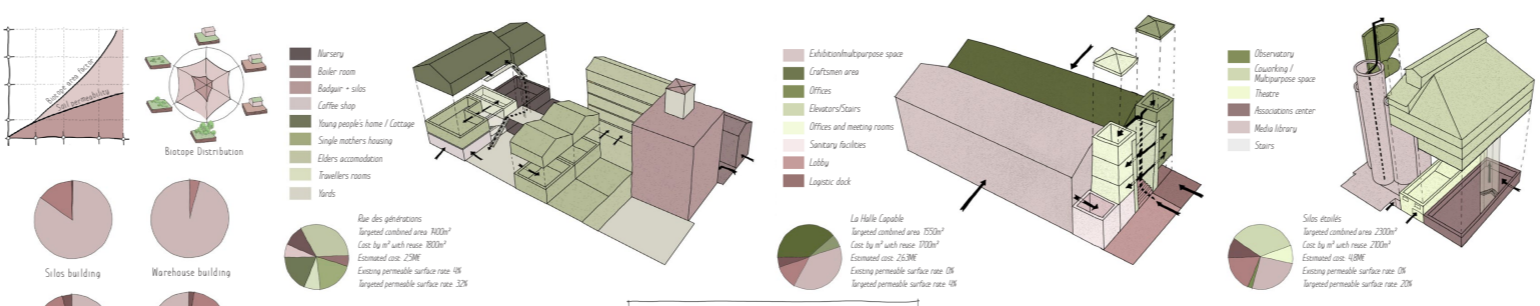

CAPABLE SPACE





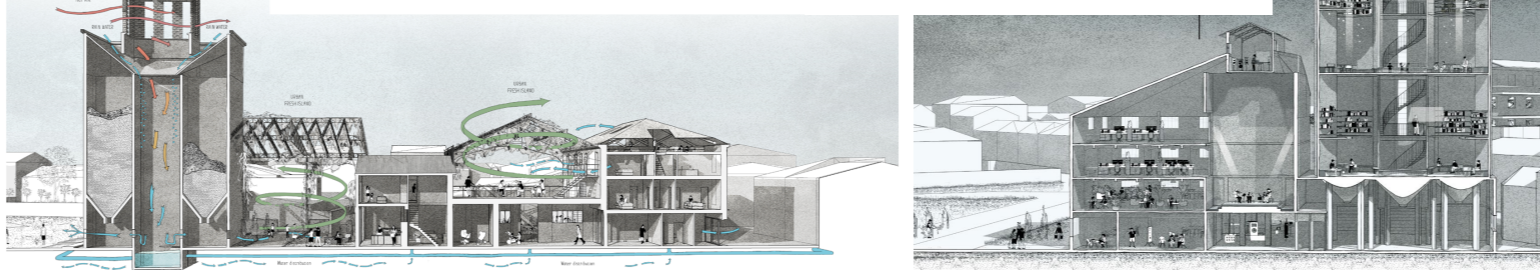

CISEAUX

-5 900 2021-


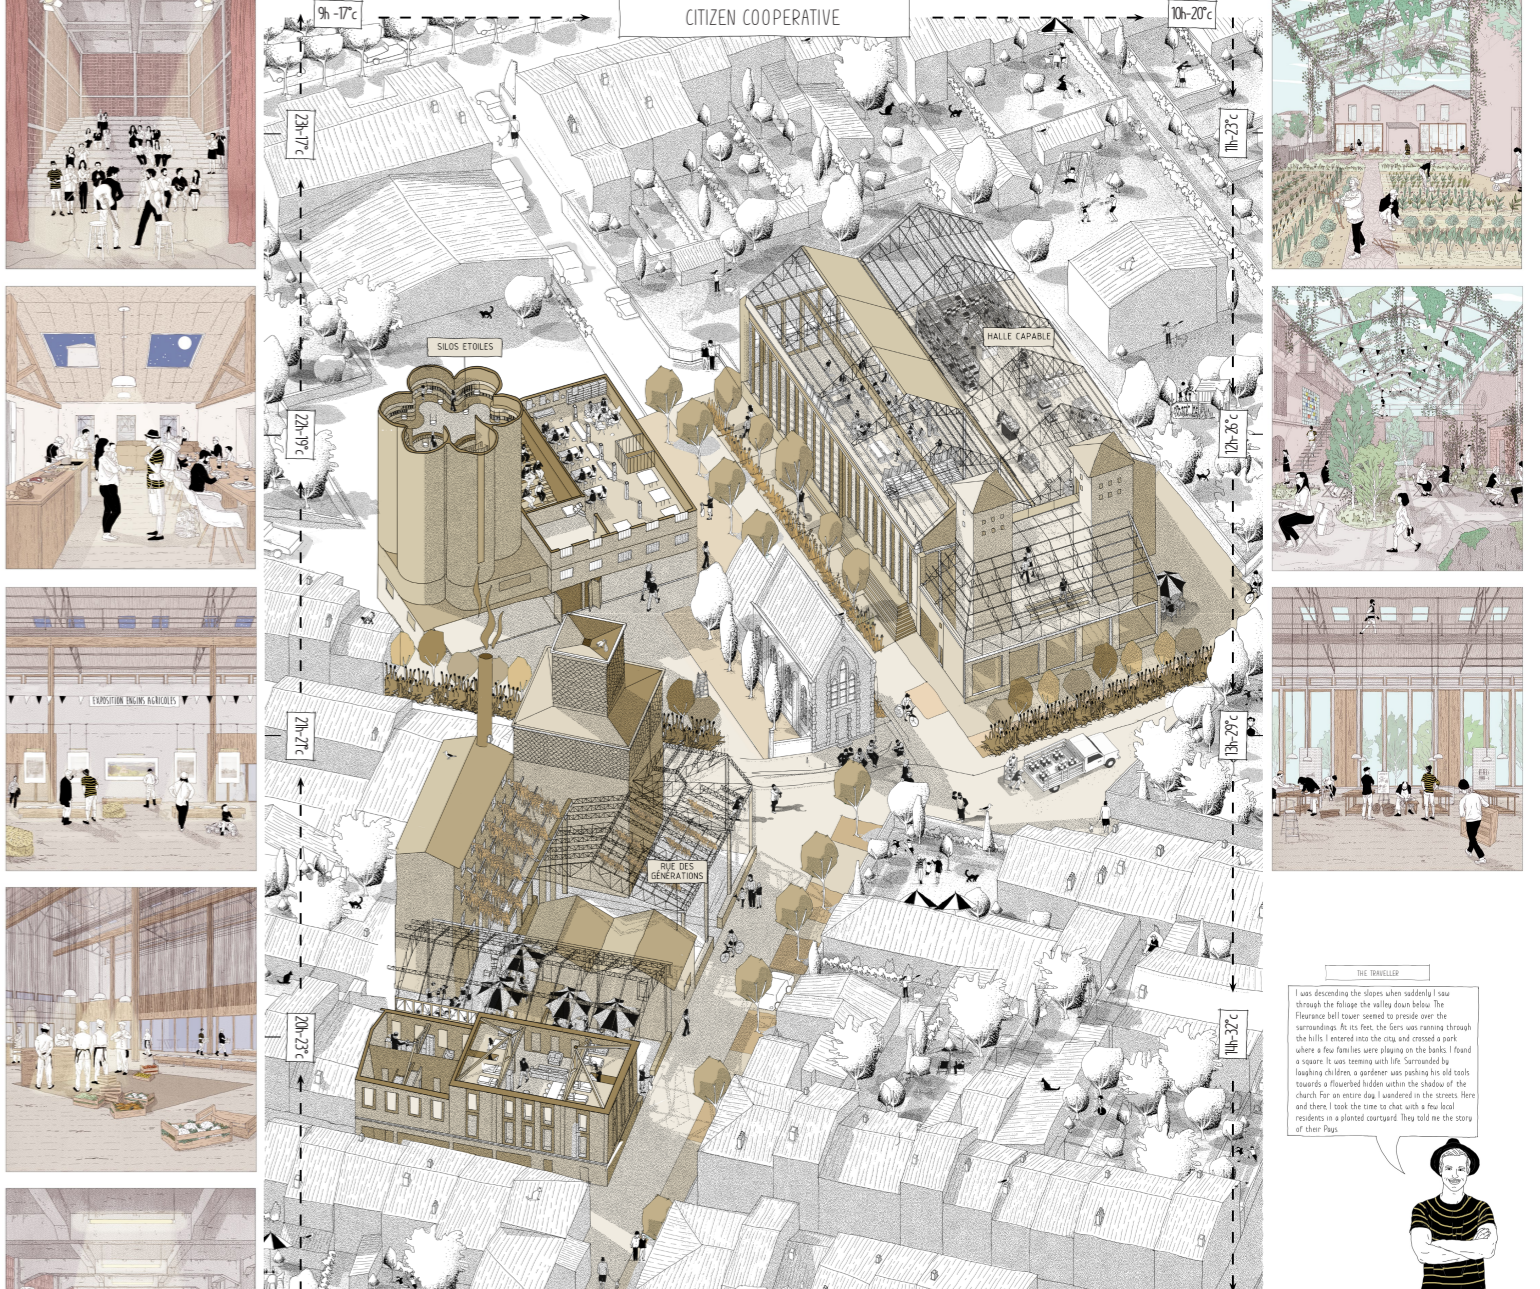


