

# matière première

a rediscovered city/Loire relationship



Matière première is the weaving of a relationship between the present forces, of which the site of the Hôtel Dieu constitutes a place of convergence. It is to reveal the evidence of a landscape and urban figure.

The project proposes to reinstall an in-depth relationship between the Loire and the north shore of Nantes by creating a large landscape and hydraulic framework structuring the hollow mutation of the Hôtel Dieu site. Targeted demolitions and restructuring of existing buildings open up new crossings and gradually form the fabric of a porous north-south park from the Loire to Feydeau.

This depth relationship takes on its full meaning through the central location of the Hôtel Dieu at the convergence of major geographical and urban continuities. The opening of the Hôtel Dieu site as a place of interface revealing the depth relationship between the city and the Loire, becomes the central piece of a broader dynamic. That of a large Loire park integrating the banks of the river, the Feydeau mall, the Chaussée de la Madeleine, the Petite Hollande which federates the large landscape framework.


The transformation of the hospital site takes place through the exploration of several programmatic axes, partly in line with the continuity of the existing occupation, firstly to perpetuate an activity articulated around the "care of the living" in the broad sense, after the departure of the hospital with, in particular, the maintenance of a local health service. Second, install a sports and leisure framework in the open air and in rehabilitated equipment. Finally, welcoming a new residential buildings in the most emblematic buildings the "cross" and the Mother and Child building, designed by Michel Roux-Spitz and the university building designed by Louis Arretché.

What will be left in the end is to identify a flexible reserve for the transformation of equipment and services directly addressed to the existing city, the programming which would be to be agreed with local actors.

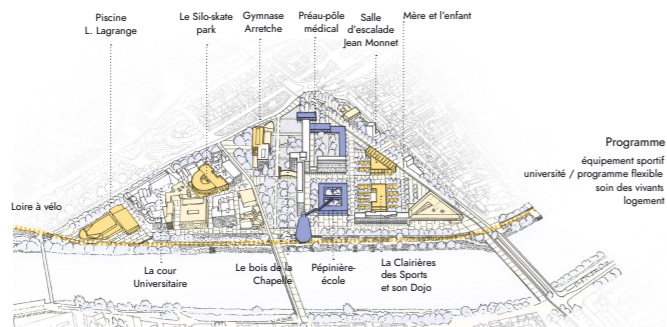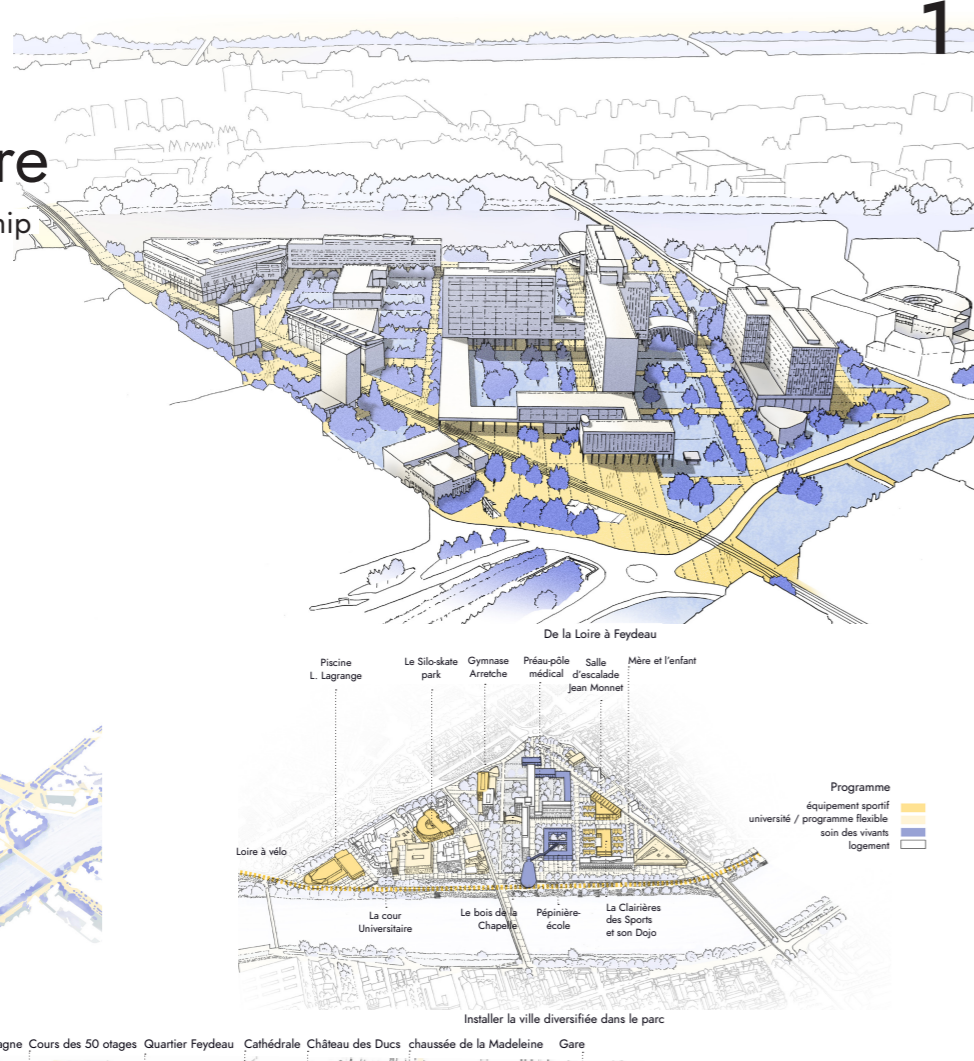


# the regeneration table

a fertile and equipped park, a rehabilitated heritage

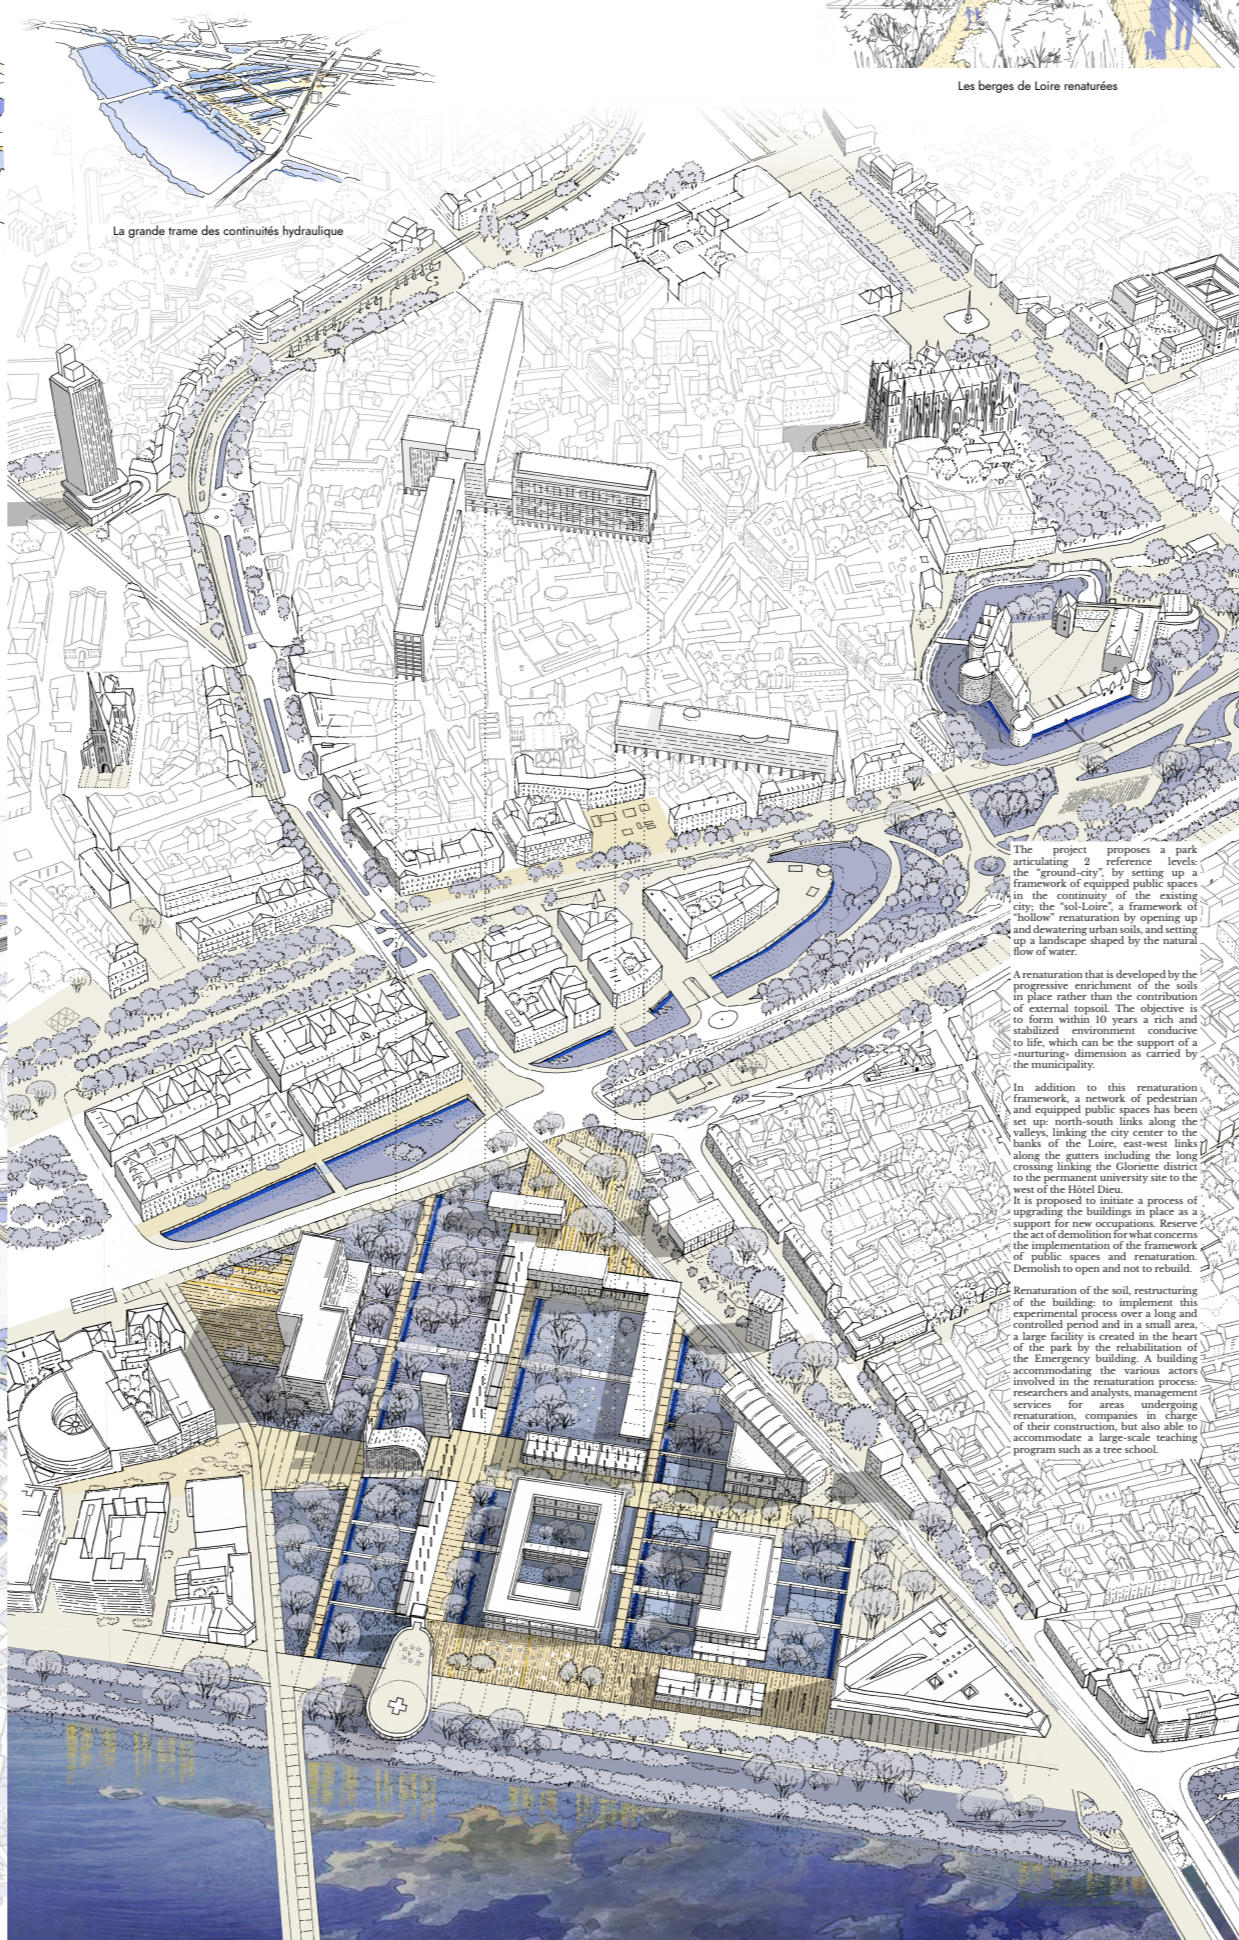





# reinhabit the Loire

an intergenerational building-landscape

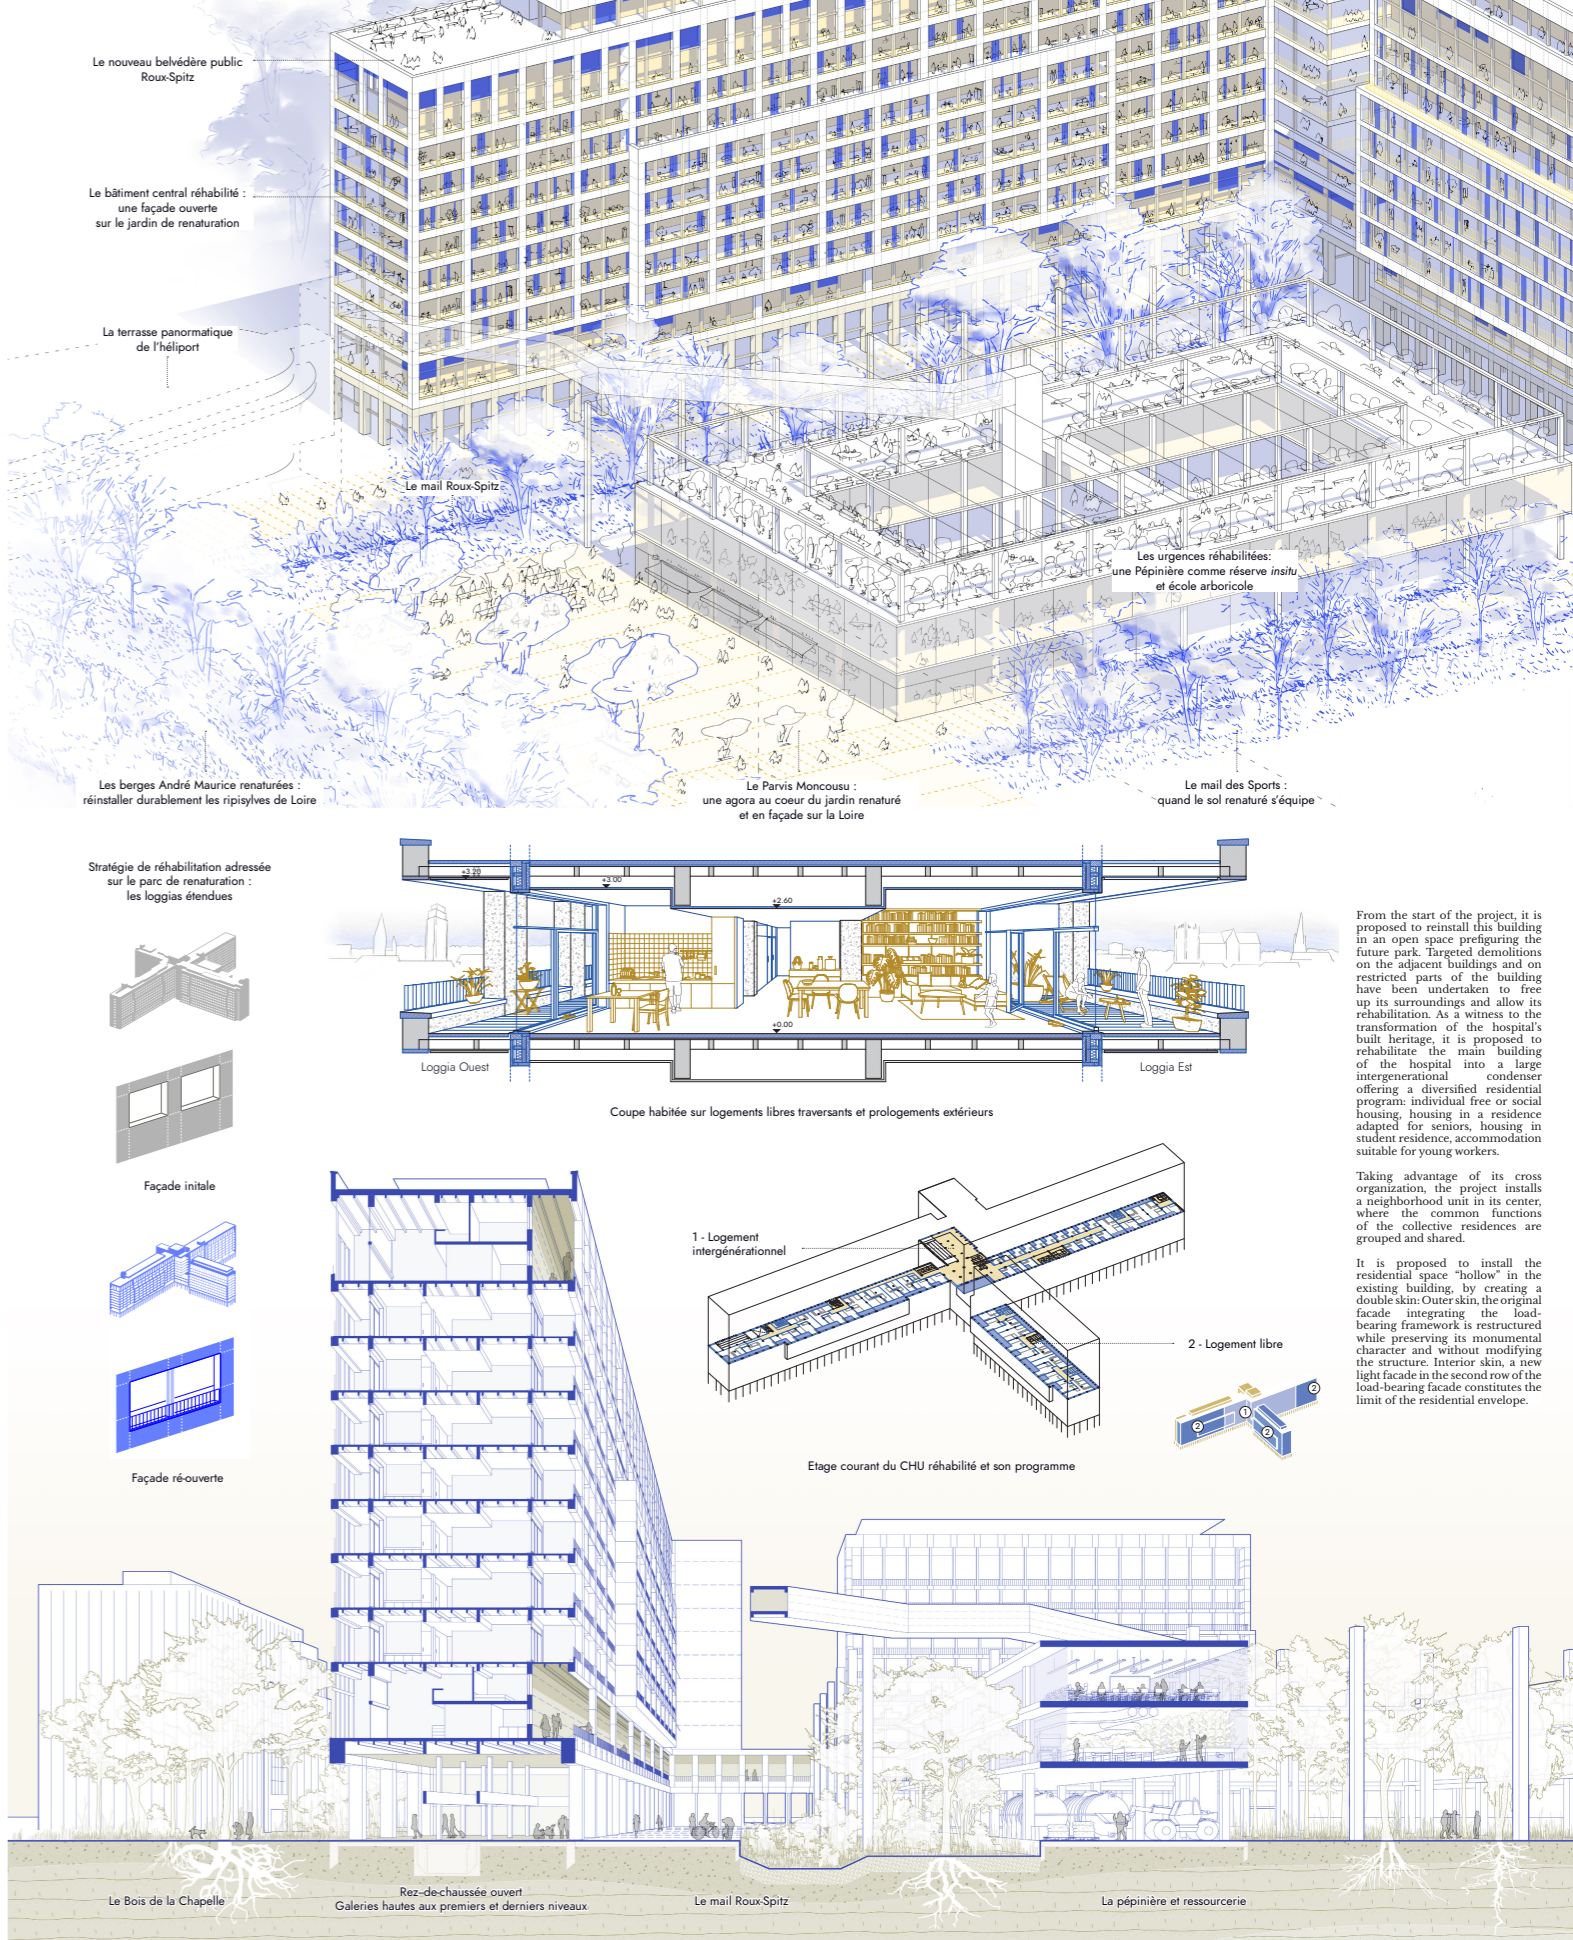

Les berges de Loire renaturées

La grande trame des continuités hydraulique

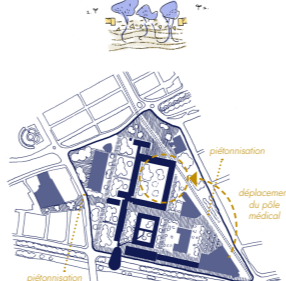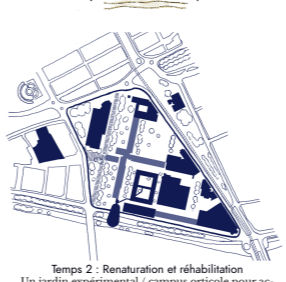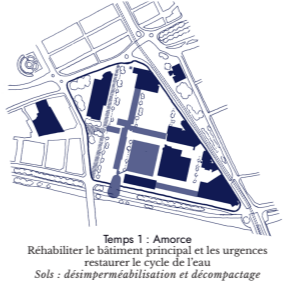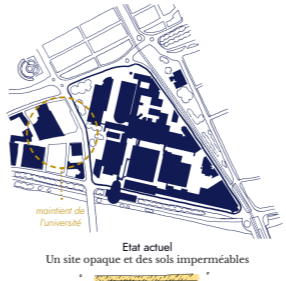

Le nouveau belvédère public Roux-Spitz

Le bâtiment central réhabilité : une façade ouverte sur le jardin de renaturation

La terrasse panoramique de l'héliport

Le mail Roux-Spitz



Les berges André Maurice renaturées : réinstaller durablement les ripsylves de Loire

La Parvis Moncoussu : une agora au coeur du jardin renaturé et en façade sur la Loire

Le mail des Sports : quand le sol renaturé s'équipe

Stratégie de réhabilitation adressée sur le parc de renaturation : les loggias étendues

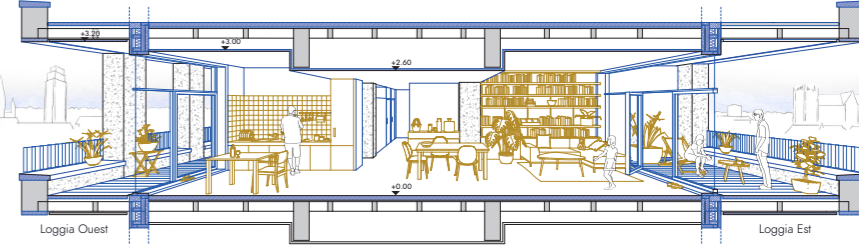

Coupe habitée sur logements libres traversants et prolongements extérieurs

1 - Logement intergénérationnel

2 - Logement libre

Etage courant du CHU réhabilité et son programme

Le Bois de la Chapelle

Rez-dechaussée ouvert Galeries hautes aux premiers et derniers niveaux

Le mail Roux-Spitz

La pépinière et ressourcerie




It is proposed to initiate a process of upgrading the buildings in place as a support for new occupancies. Reverse the act of demolition for what concerns the implementation of the framework of public spaces and renaturation. Demolish to open and not to rebuild.

Restoration of the soil, restructuring of the building to implement the experimental process over a long and controlled period and in a small area, a large facility is created in the heart of the park by the rehabilitation of the Emergency building, the building accommodating the various actors involved in the renaturation process: researchers and urban management services, for areas undergoing restoration, companies in charge of their construction, but also able to accommodate a large-scale teaching program such as a tree school.

From the start of the project, it is proposed to reinstall this building in an open space prefiguring the future park. Targeted demolitions on the adjacent buildings and on restricted parts of the building have been undertaken to free up its surroundings and allow its rehabilitation. As a witness to the transformation of the hospital's built heritage, it is proposed to rehabilitate the main building of the hospital into a large intergenerational condenser offering a diversified residential program: individual free or social housing, housing in a residence adapted for seniors, housing in student residence, accommodation suitable for young workers.

Taking advantage of its cross organization, the project installs a neighborhood unit in its center, where the common functions of the collective residences are grouped and shared. It is proposed to install the residential space "hollow" in the existing building, by creating a double skin. Outer skin, the original facade, integrating the load-bearing framework is restructured while preserving its monumental character and without modifying the structure. Interior skin, a new light facade in the second row of the load-bearing facade constitutes the limit of the residential envelope.