




Aerial view

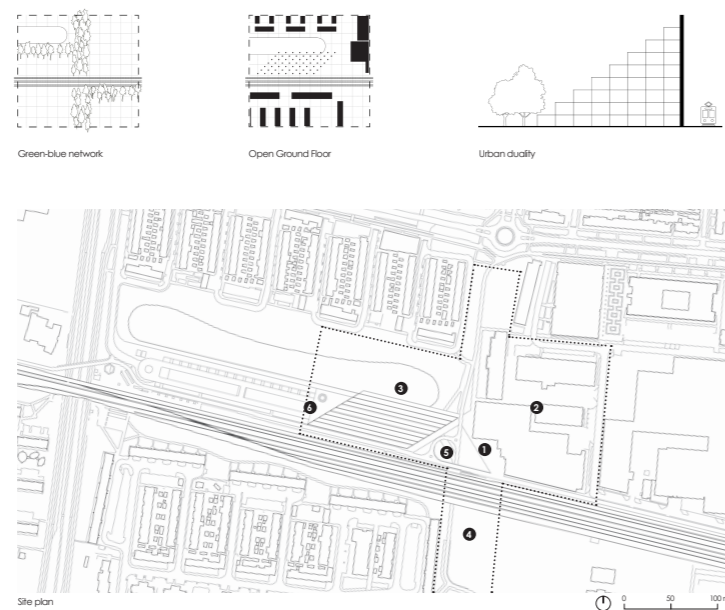


Site plan

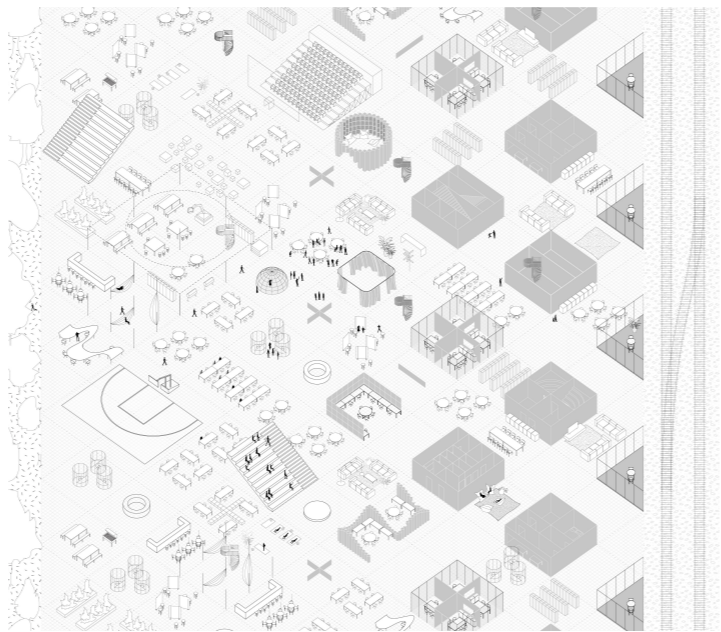

Public to private

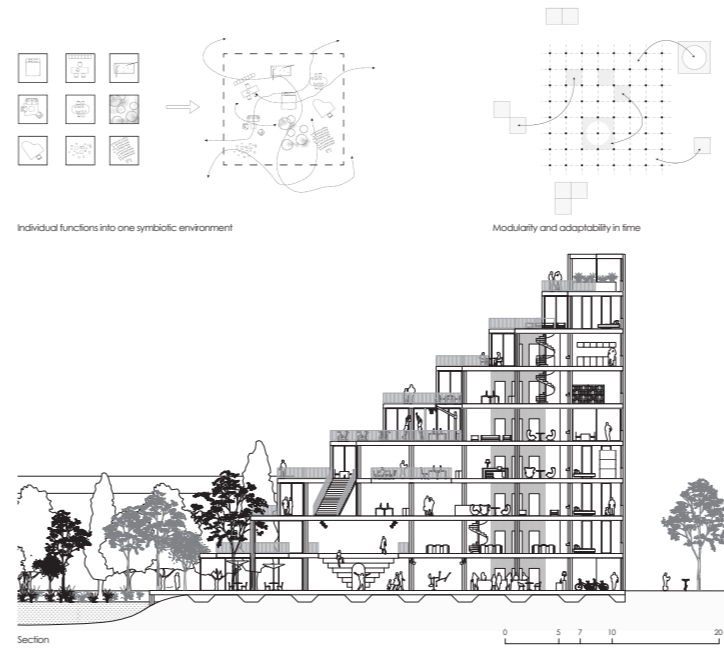


Section

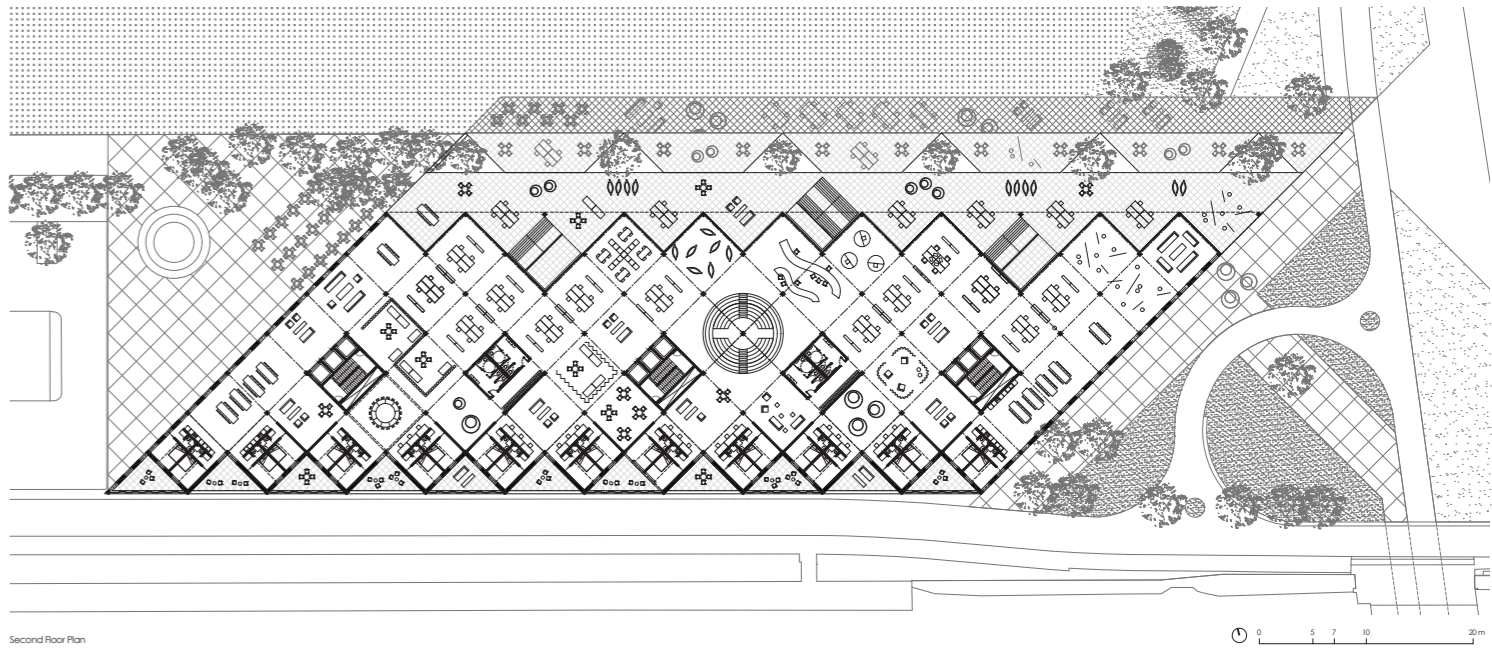

Second Floor Plan



Aerial view

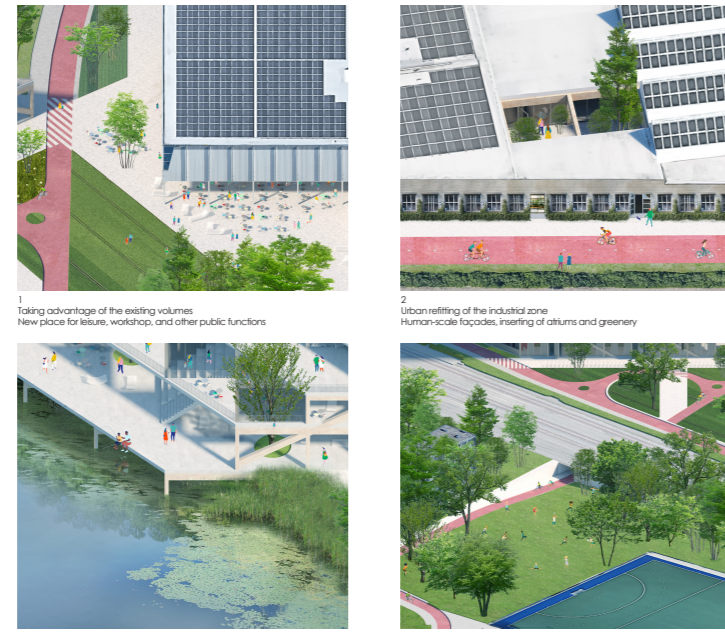

1 Taking advantage of the existing volumes
New place for leisure, workshop, and other public functions


2 Urban retrofitting of the industrial zone
Human-scale facades, inserting of oaks and greenery

3 Direct relation with the pond

4 Continuity of green spaces across the rail sports and leisure area



North-west view

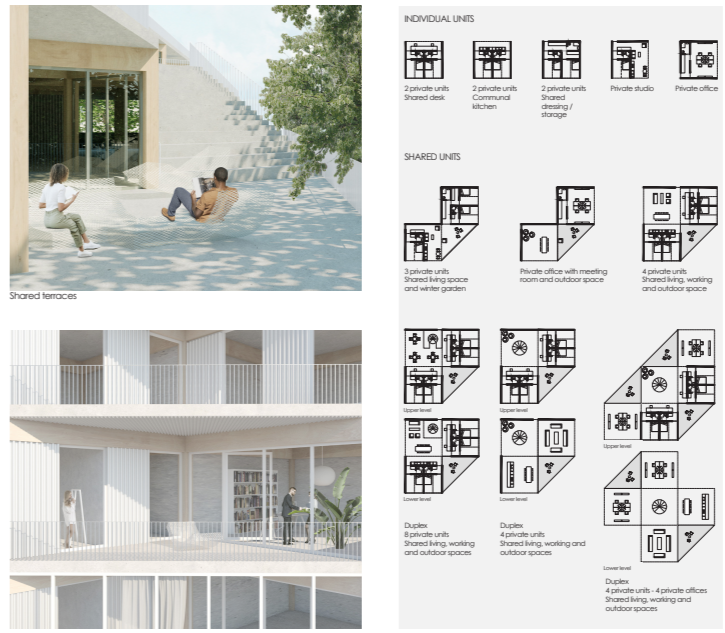

Shared terraces

Private terraces



Shared FabLab as one of many possible creative hubs



View of the terraces



5 Western Plaza. Offering a break at the crossroads of the mobility and nature



6 Green Plaza. In strong relation with nature granting a place of tranquility and restoration