



HARD CONNECTIONS WITH THE CITY - XXL SCALE

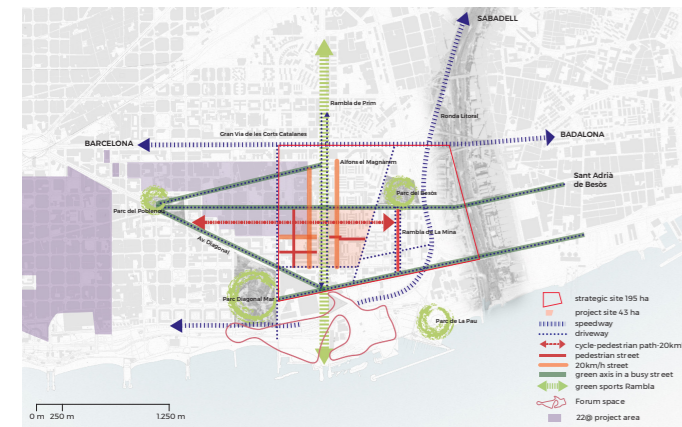


SOFT CONNECTIONS WITH THE CITY

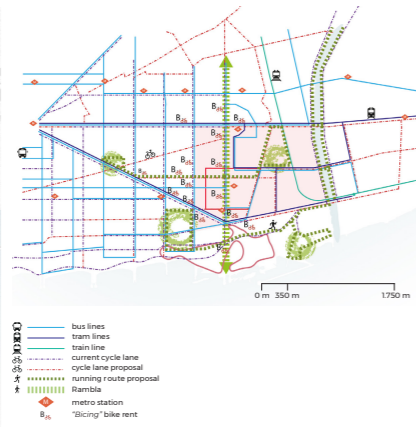


15 MINUTES OF NEIGHBOURHOOD - SOCIAL HOTSPOT




MASTERPLAN XL

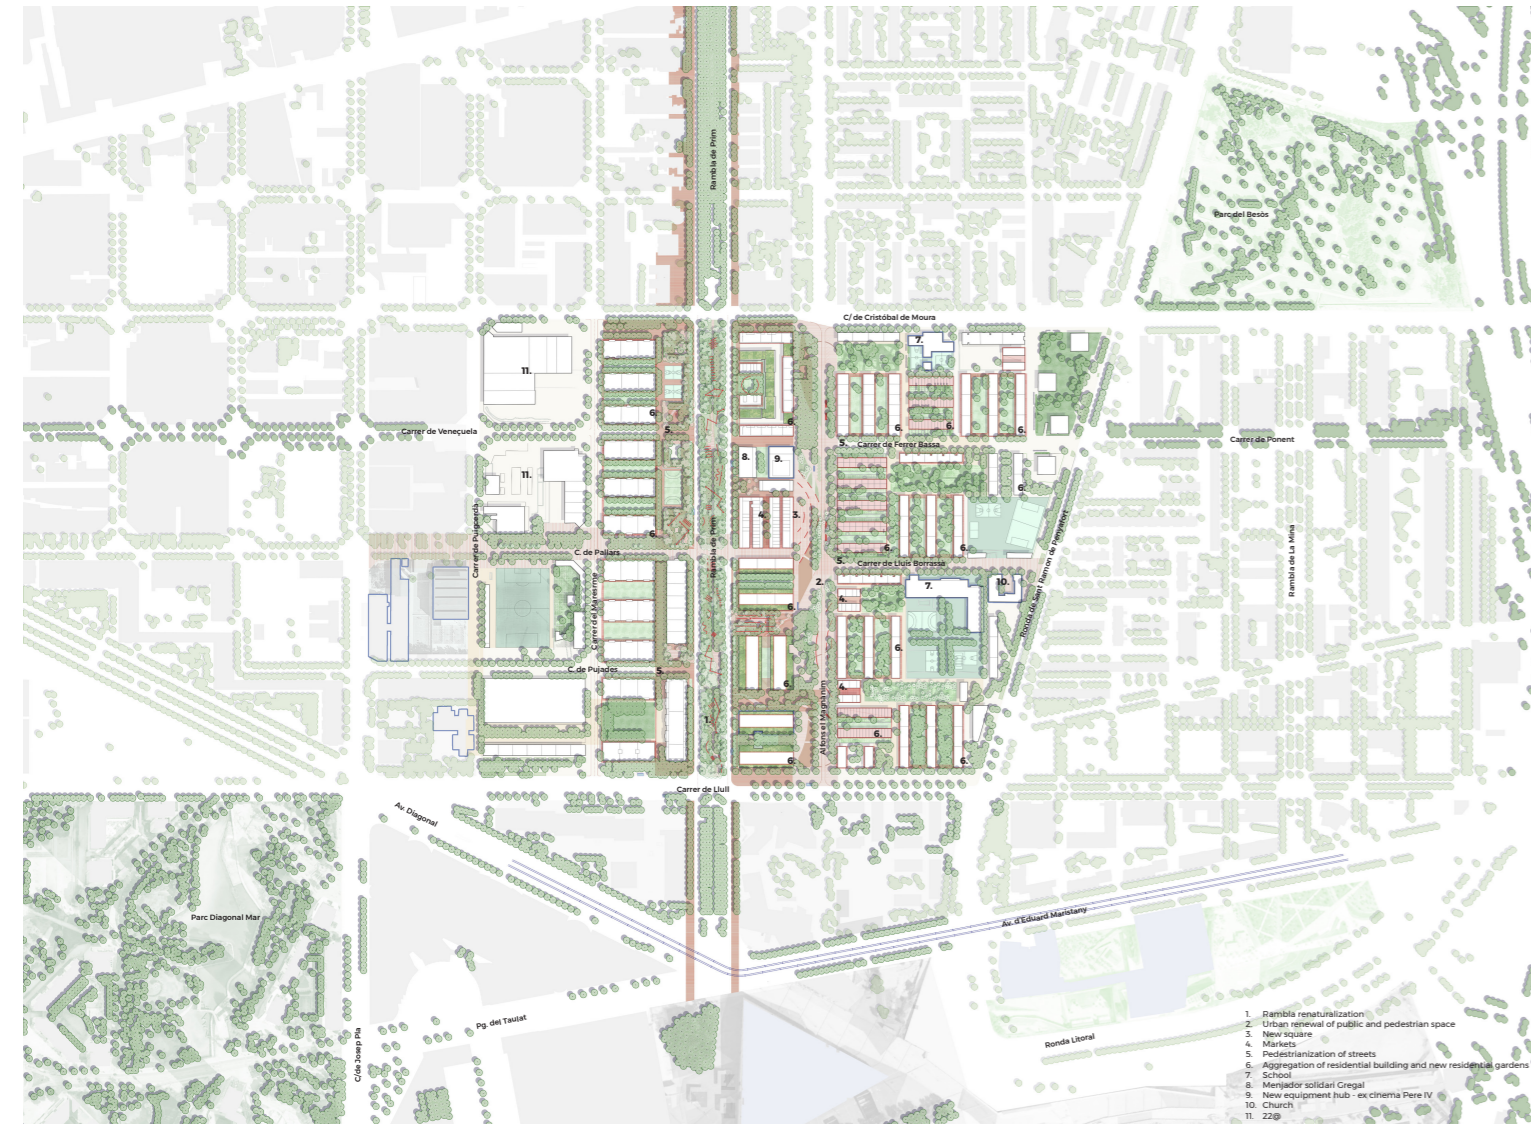

STRATEGY - THE PROJECT SITE 43ha - BEFORE AND AFTER

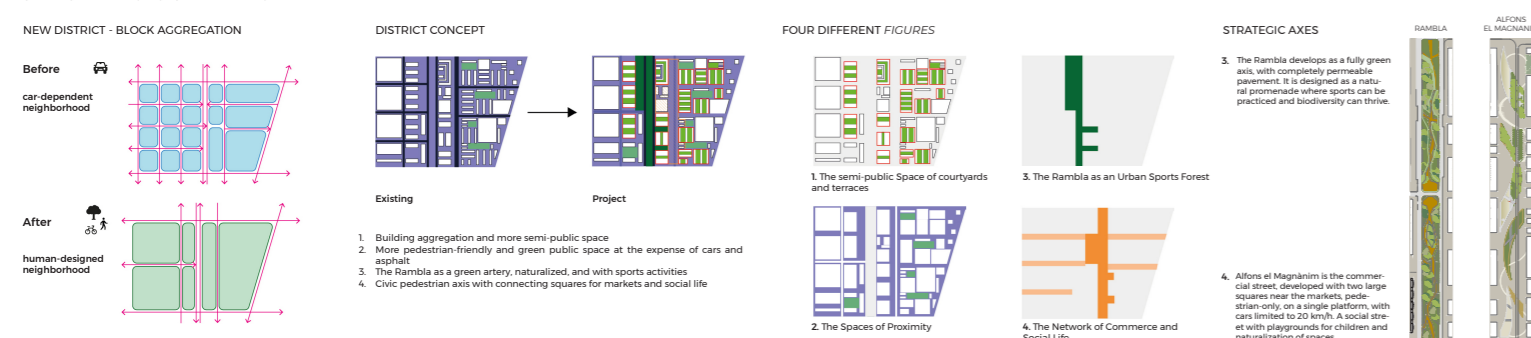


A PROJECT FOR THE GROUND

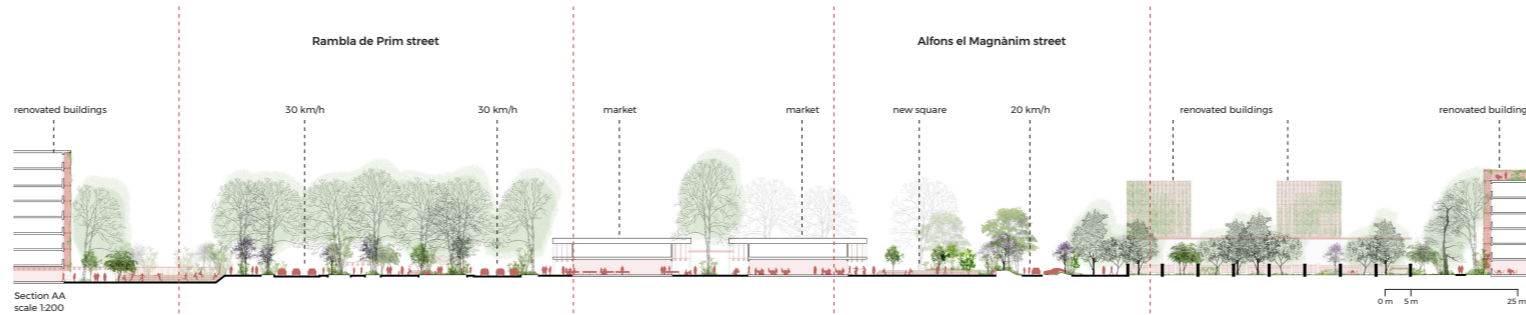


THE RAMBLA AS AN URBAN SPORTS FOREST



STREET SECTION_RAMBLA DE PRIM

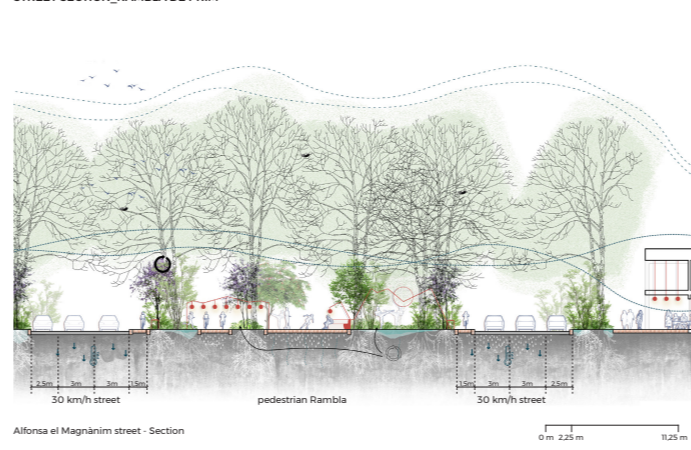

STREET SECTION_ALFONS EL MAGNÀNIM

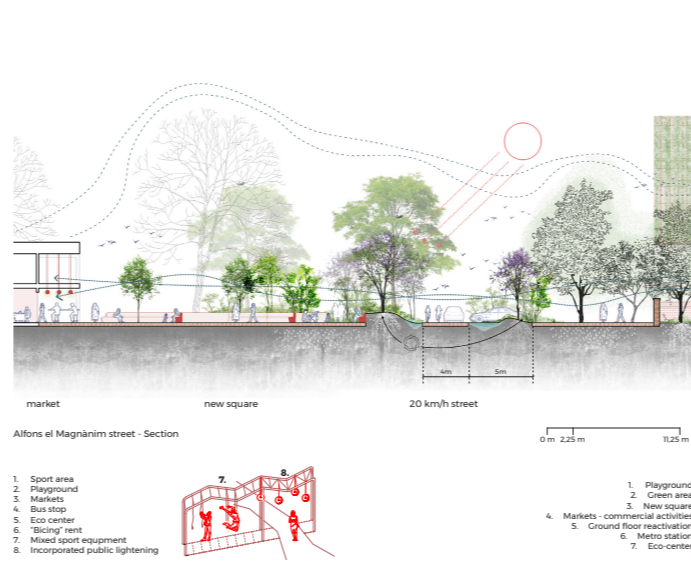


VIEW OF 'RAMBLA DE PRIM'




VIEW OF 'ALFONS EL MAGNANIM' STREET




STRATEGY

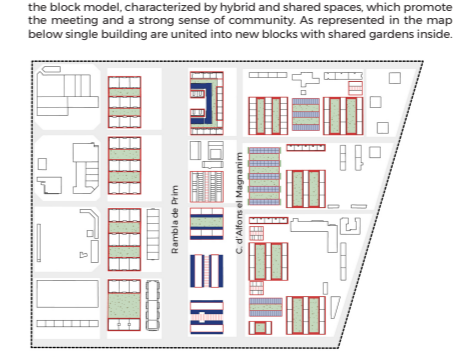


Map of intervention on buildings scale 1:5000

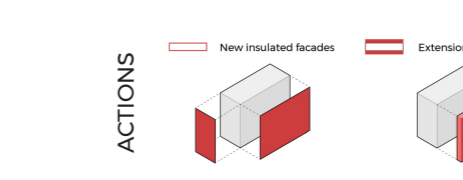

ACTIONS

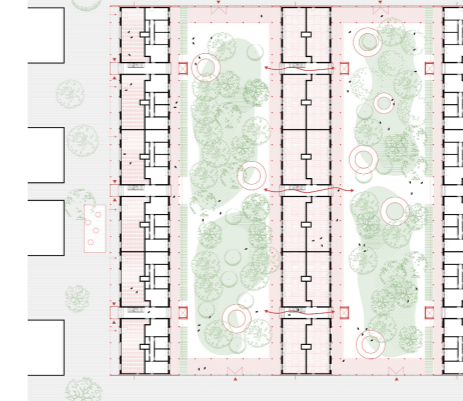


RE-ACTIVATED GROUND FLOORS

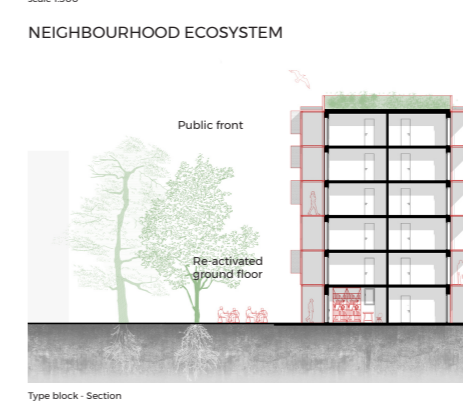


NEIGHBOURHOOD ECOSYSTEM




GOALS

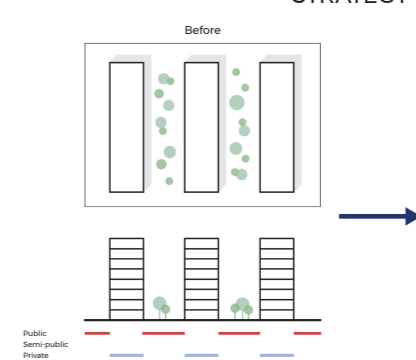

RE-ACTIVATED GROUND FLOORS

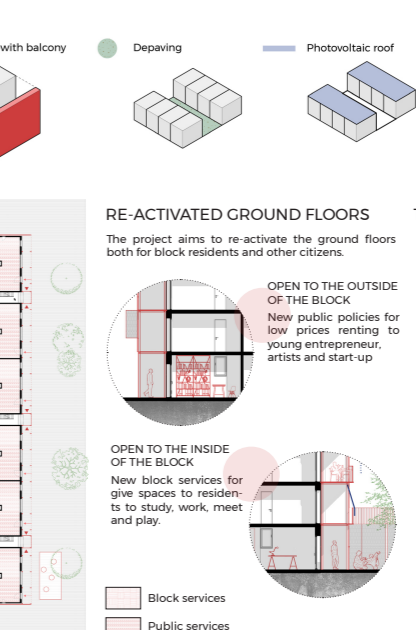

TECHNOLOGICAL COMPONENTS

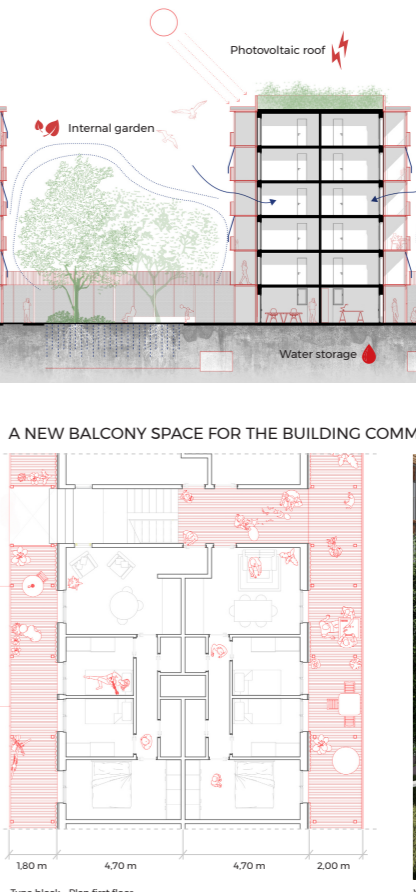

A NEW BALCONY SPACE FOR THE BUILDING COMMUNITY

